





# 2001 Comprehensive Plan Fayette County, West Virginia

[Back to Previous Page](#) ▲

[Back to Chapter TOC](#) ▲

[Back to Main TOC](#) ▲

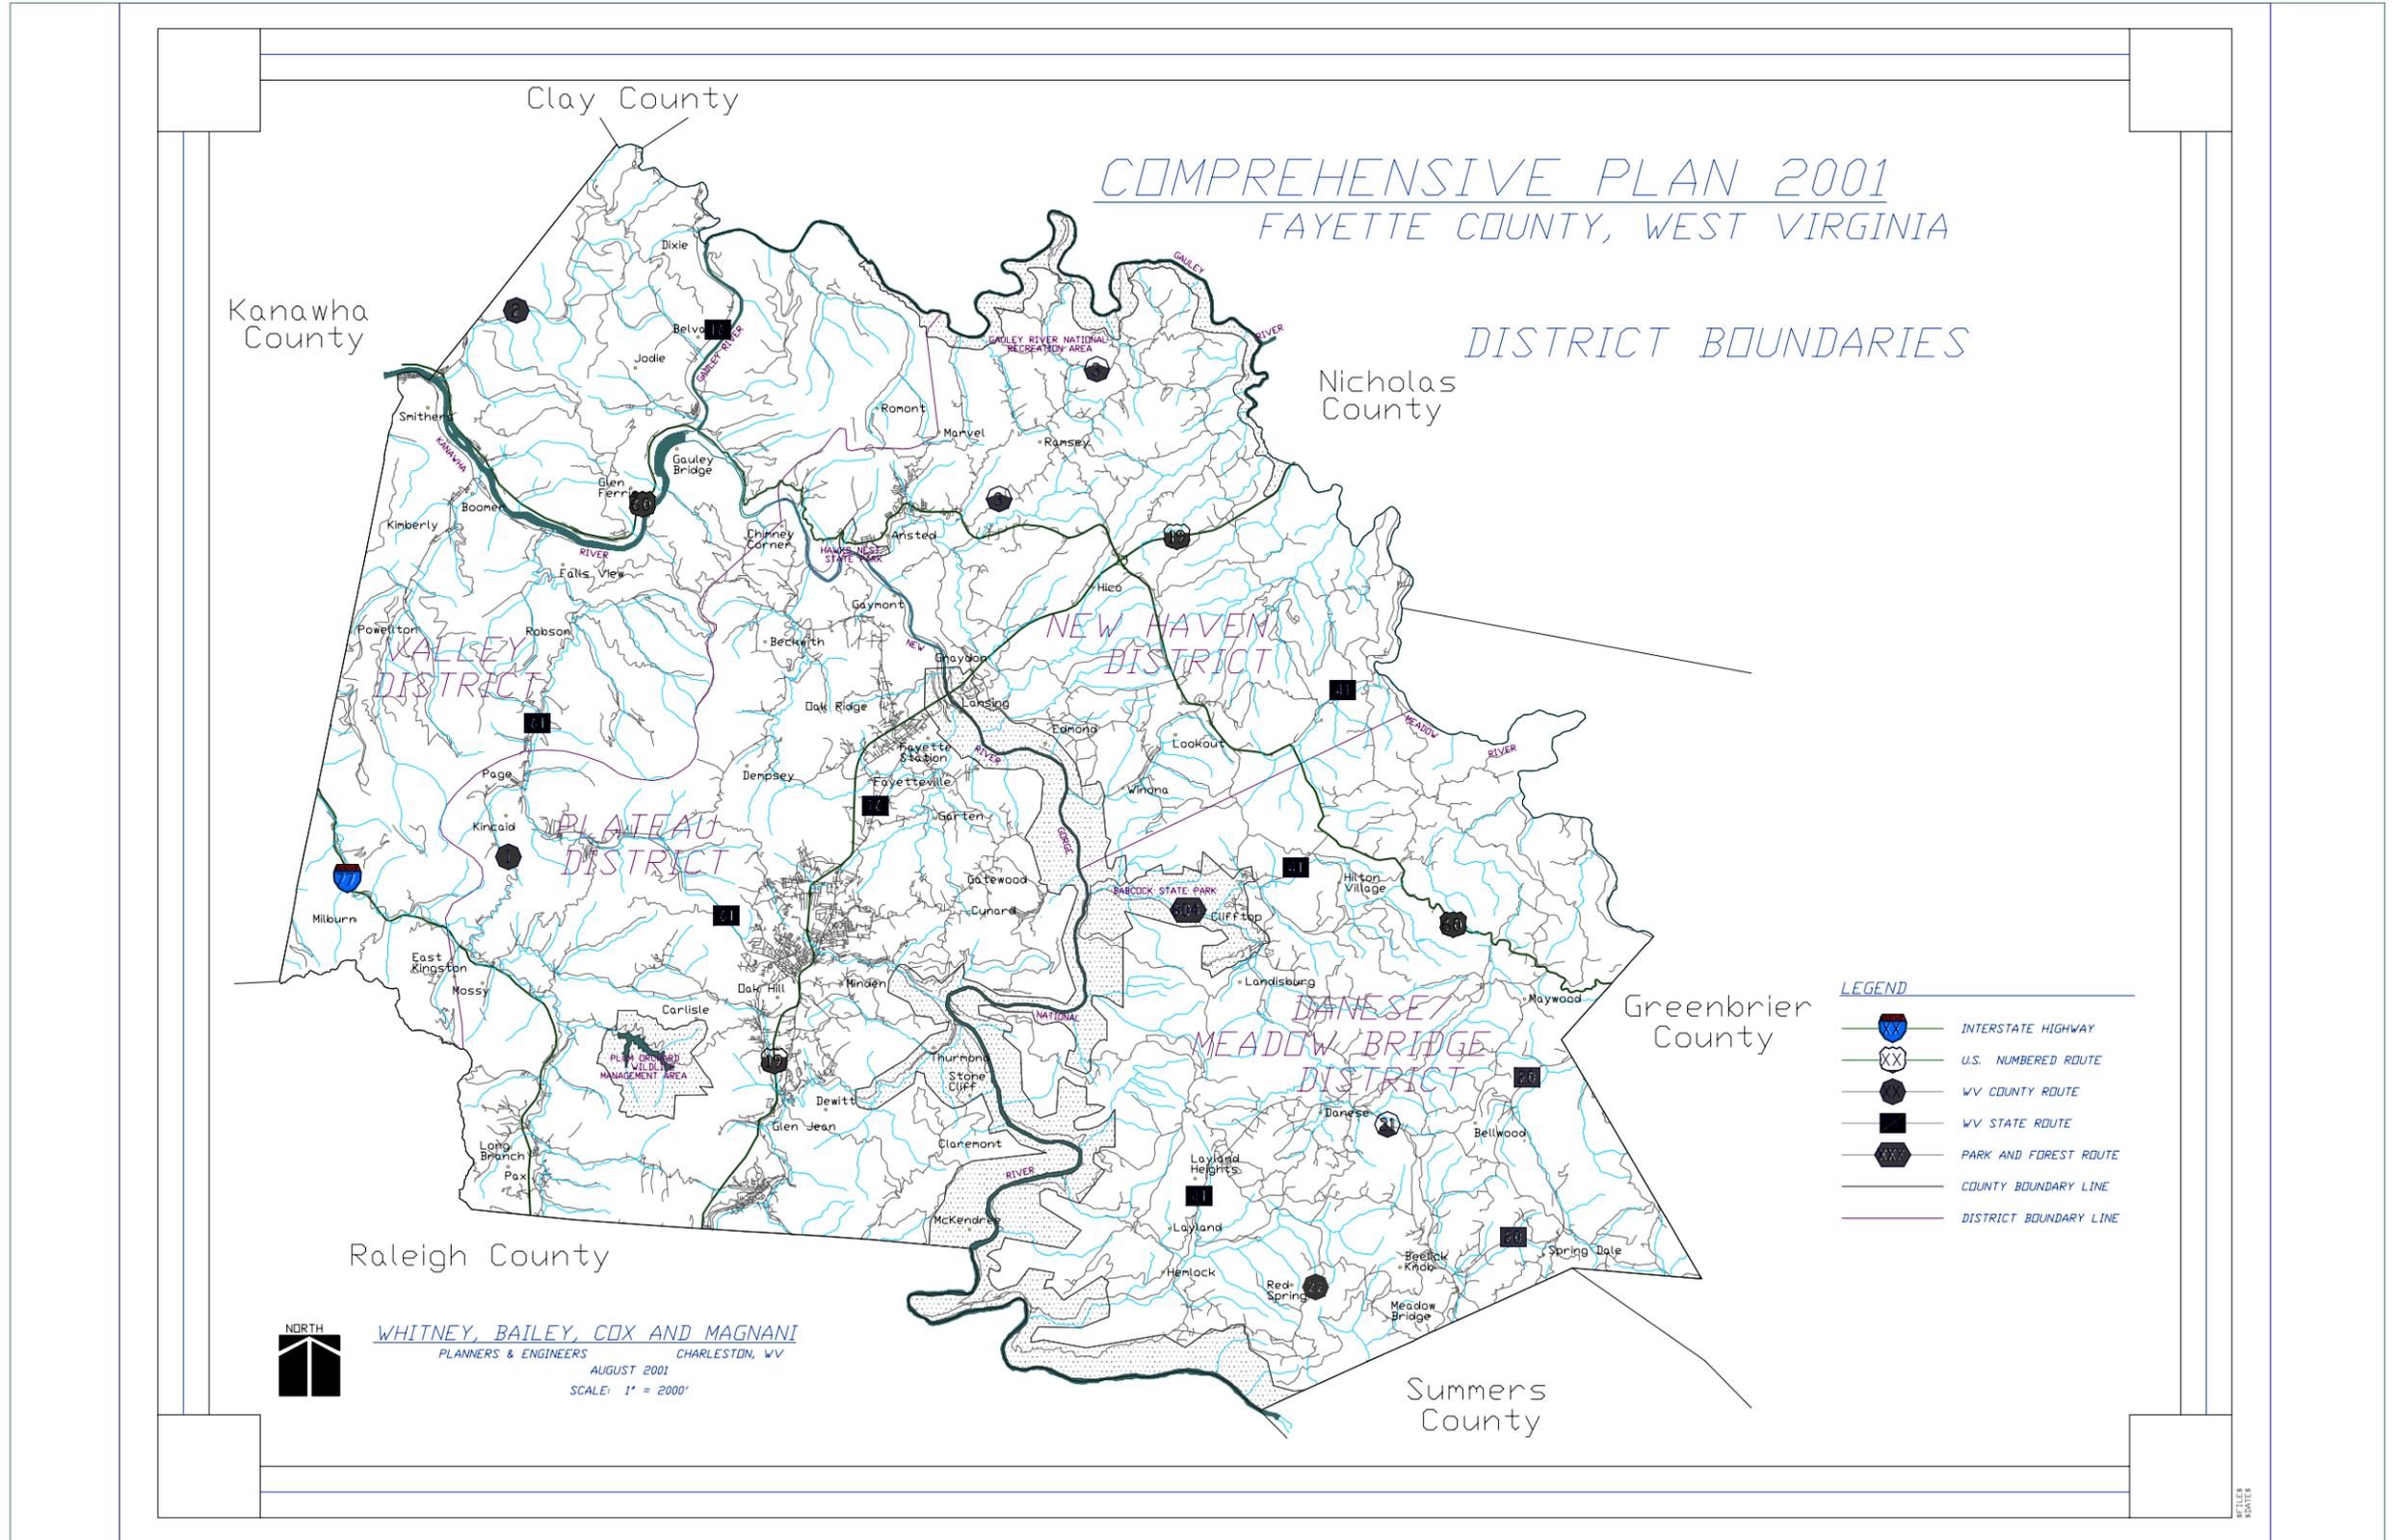

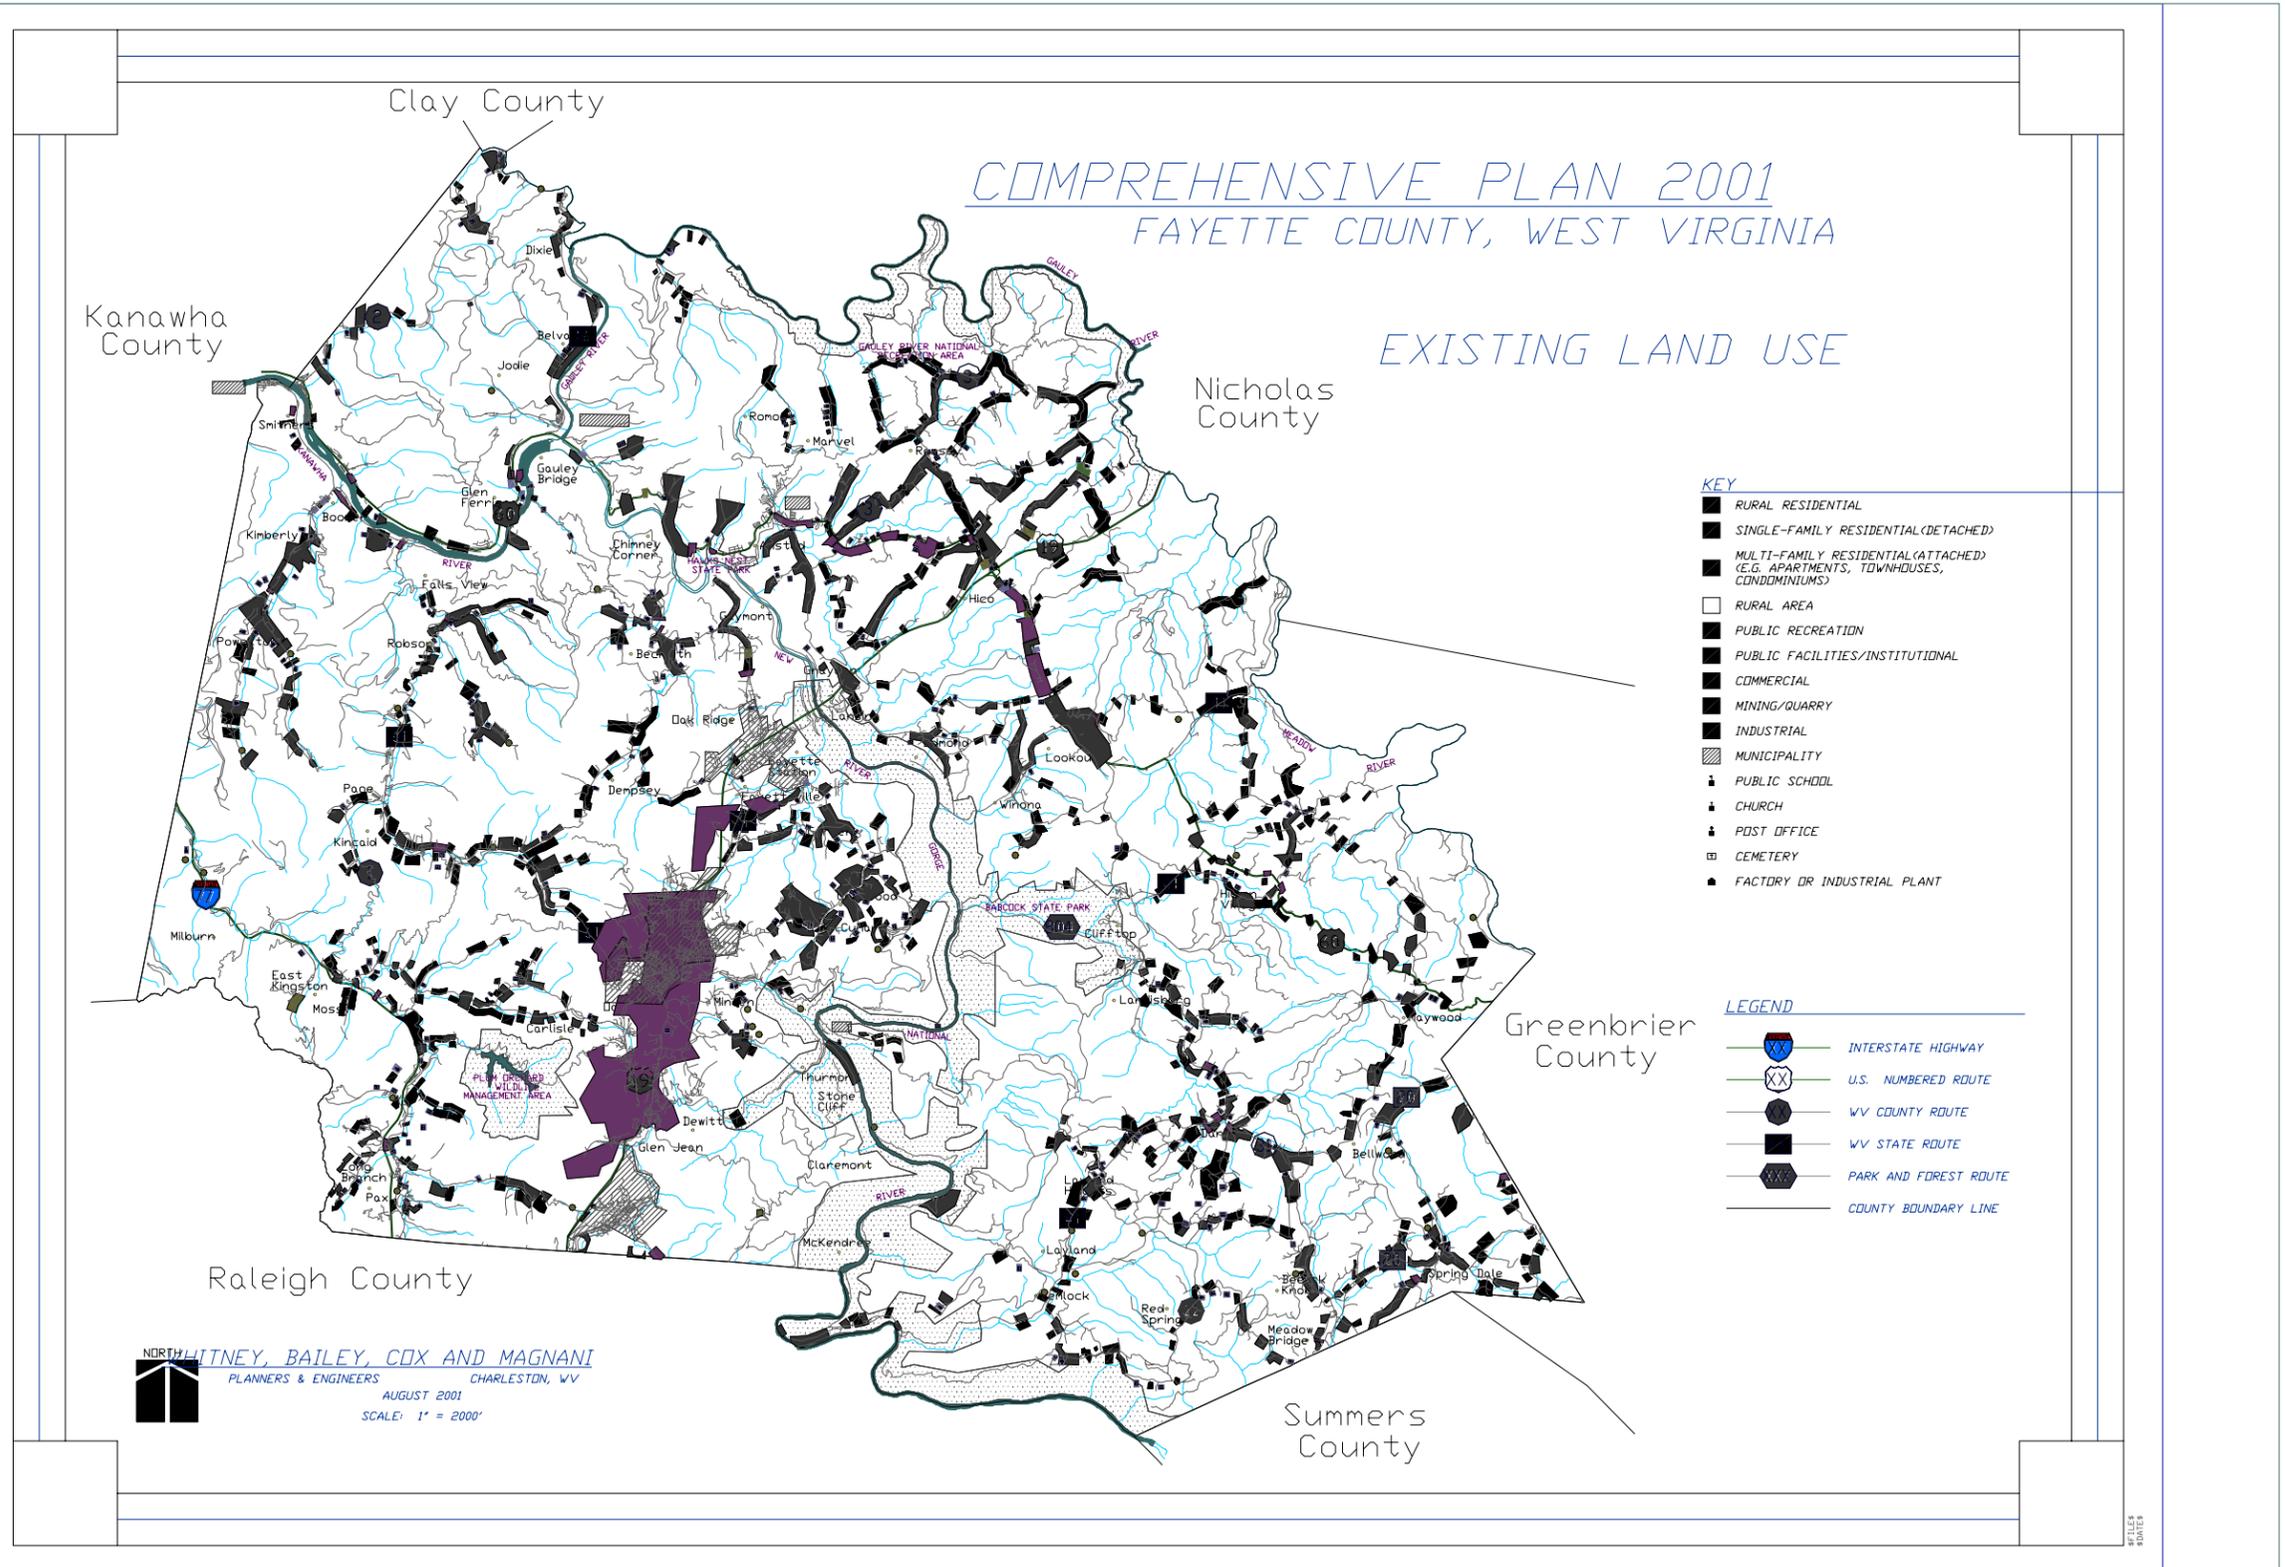




**2001 Comprehensive Plan  
Fayette County, West Virginia**

[Back to Previous Page ▲](#)

[Back to Chapter TOC ▲](#)

[Back to Main TOC ▲](#)


THIS MAP HAS CHANGED. E.L. ROBINSON ENG. HAS AN UPDATED VERSION.

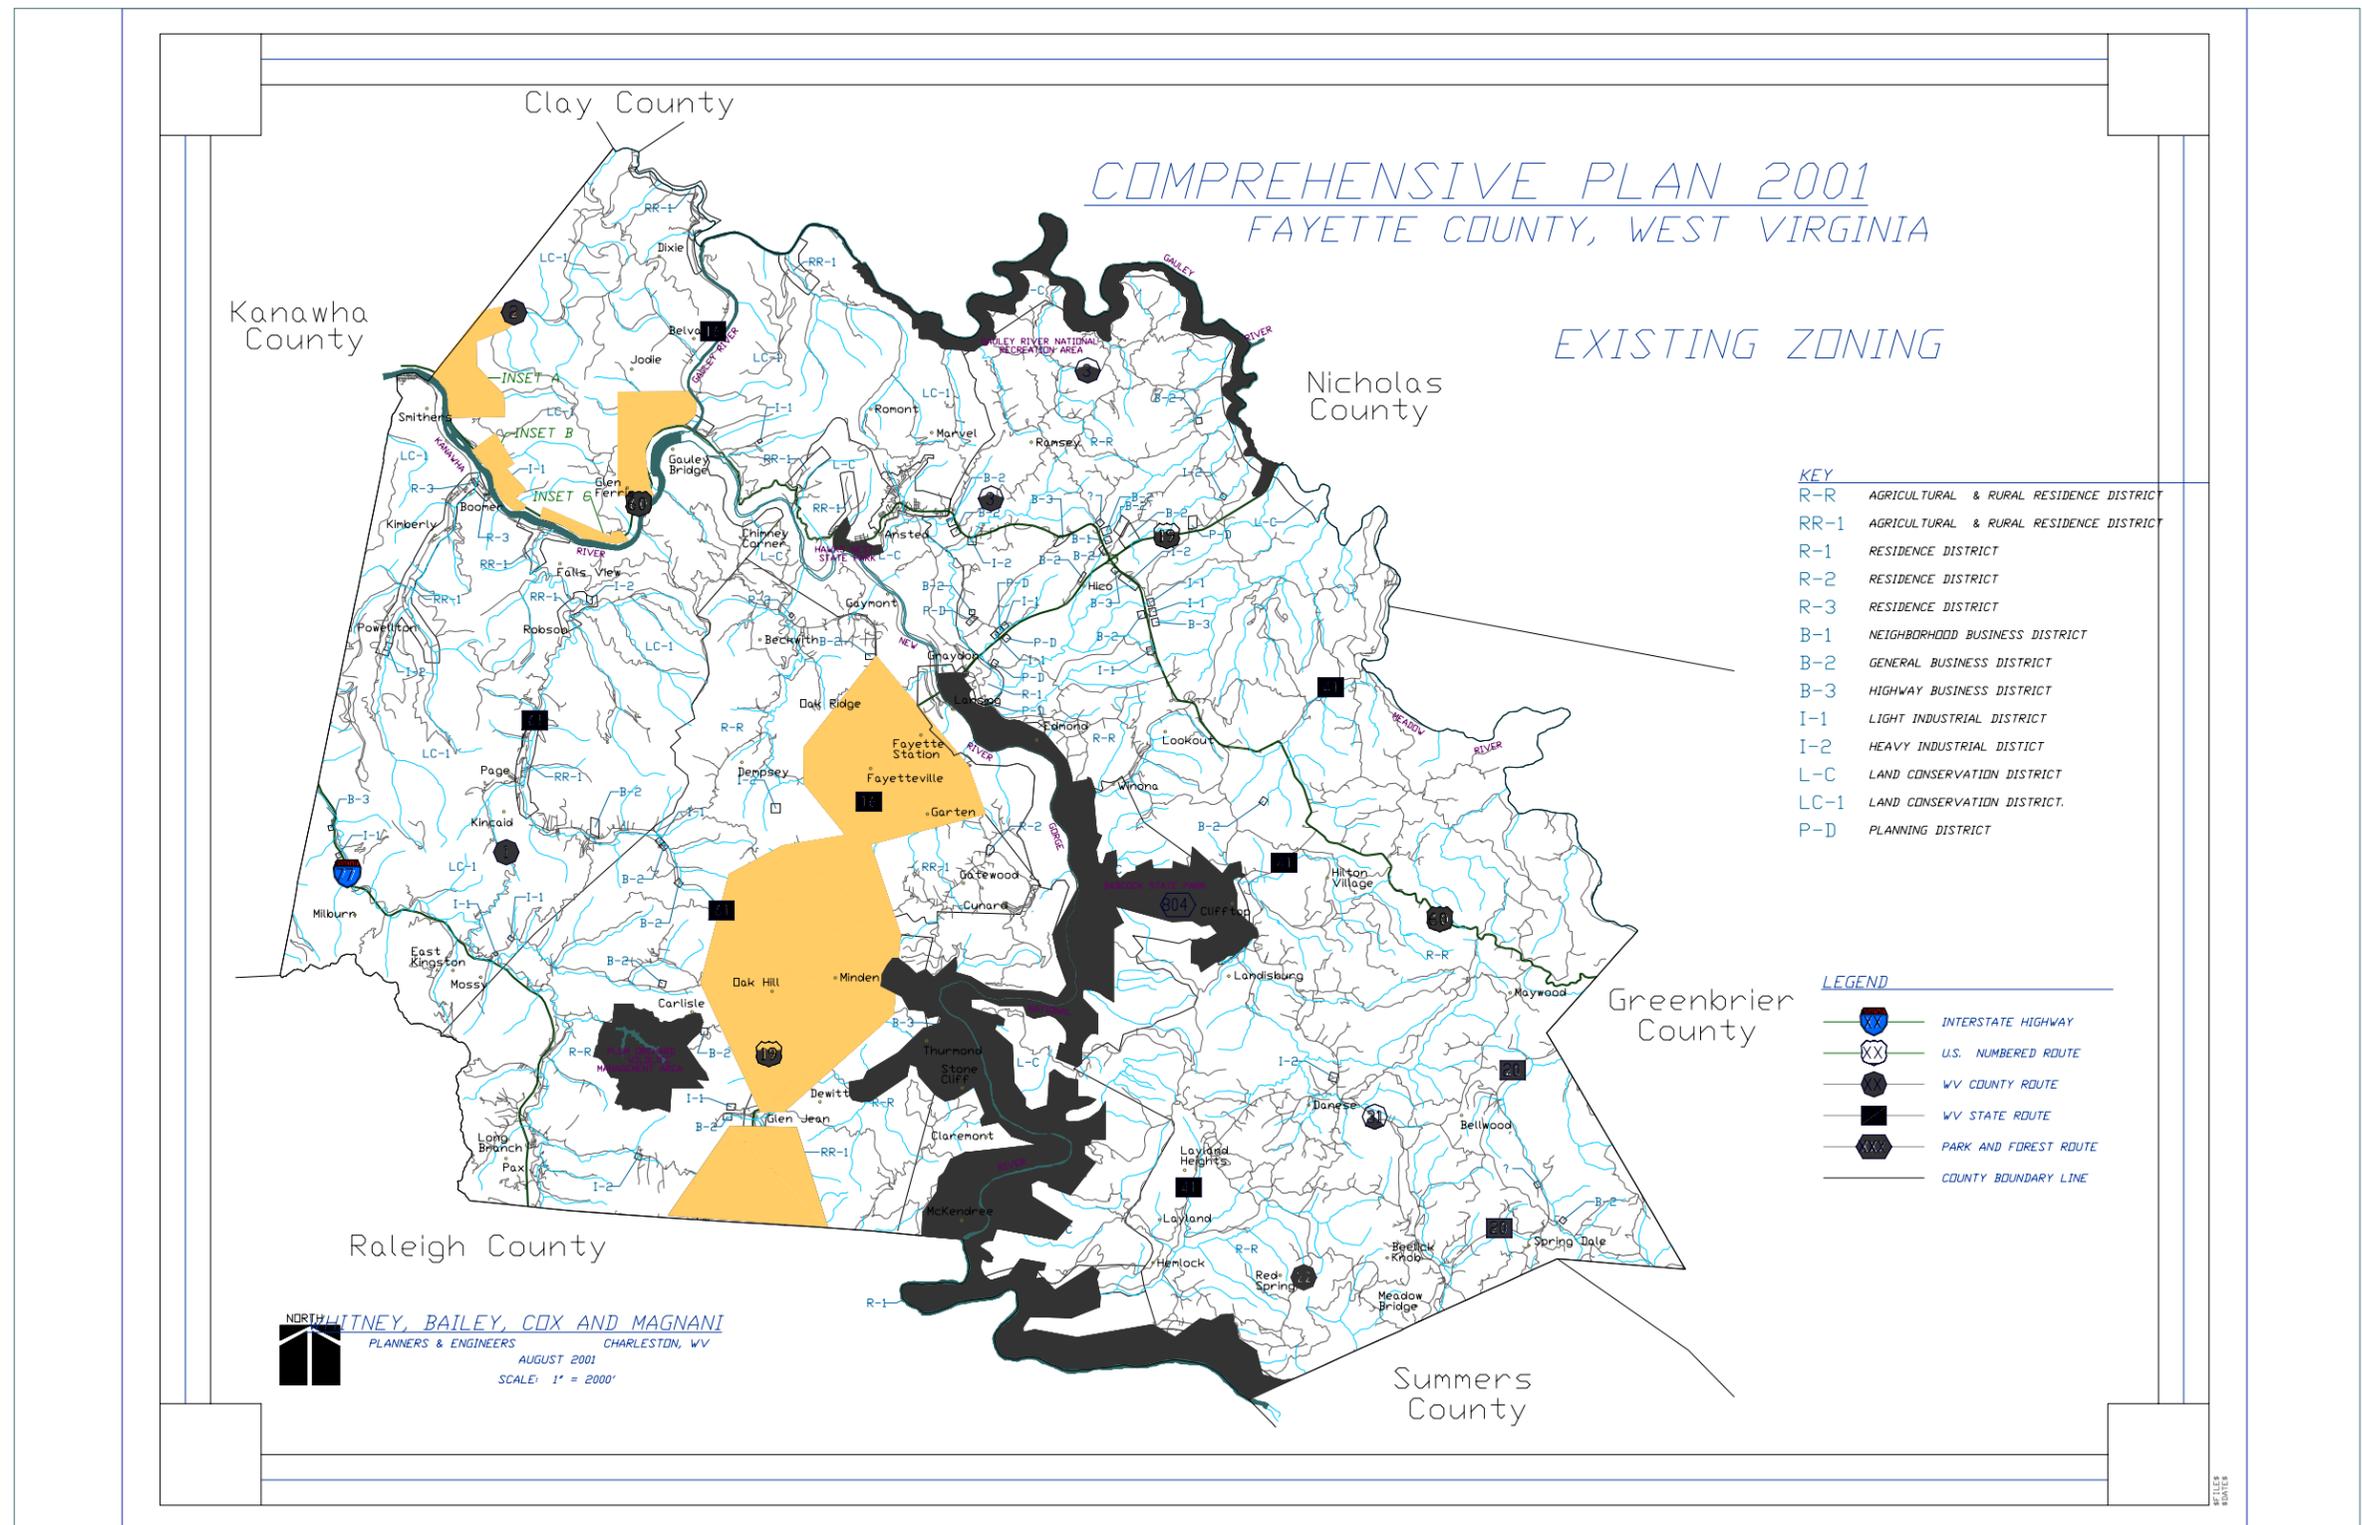




COMPREHENSIVE PLAN 2001  
FAYETTE COUNTY, WEST VIRGINIA


EXISTING ZONING

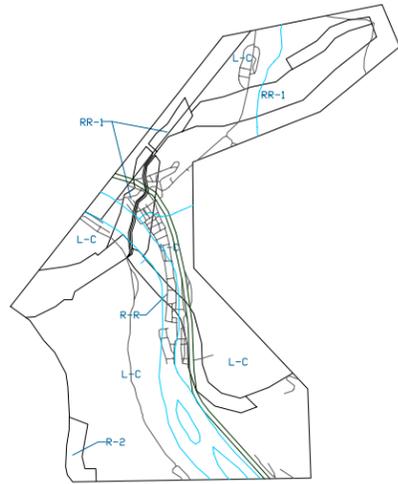


INSET A

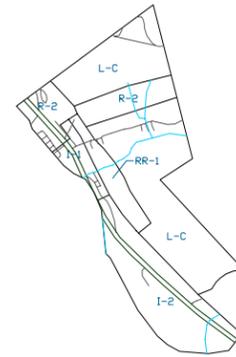

INSET B

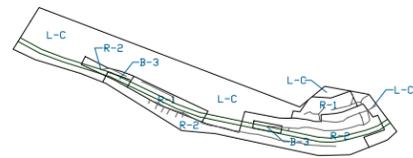

INSET C

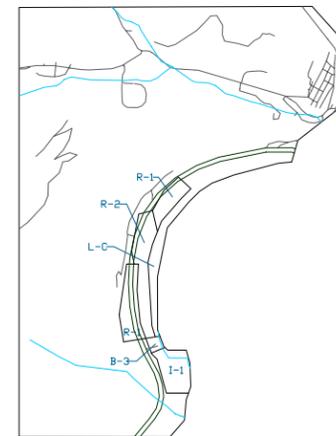

INSET D

KEY

R-R	AGRICULTURAL & RURAL RESIDENCE DISTRICT
RR-1	AGRICULTURAL & RURAL RESIDENCE DISTRICT
R-1	RESIDENCE DISTRICT
R-2	RESIDENCE DISTRICT
R-3	RESIDENCE DISTRICT
B-1	NEIGHBORHOOD BUSINESS DISTRICT
B-2	GENERAL BUSINESS DISTRICT
B-3	HIGHWAY BUSINESS DISTRICT
I-1	LIGHT INDUSTRIAL DISTRICT
I-2	HEAVY INDUSTRIAL DISTRICT
L-C	LAND CONSERVATION DISTRICT
LC-1	LAND CONSERVATION DISTRICT

LEGEND

	INTERSTATE HIGHWAY
	U.S. NUMBERED ROUTE
	WV COUNTY ROUTE
	WV STATE ROUTE
	PARK AND FOREST ROUTE
	COUNTY BOUNDARY LINE


**NORTH**  
LITNEY, BAILEY, COX AND MAGNANI  
PLANNERS & ENGINEERS CHARLESTON, WV  
AUGUST 2001  
SCALE: 1" = 500'

BT/ELP  
8/2001




# COMPREHENSIVE PLAN 2001 FAYETTE COUNTY, WEST VIRGINIA


## EXISTING ZONING

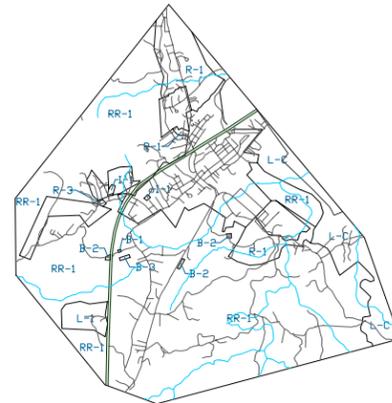

INSET E

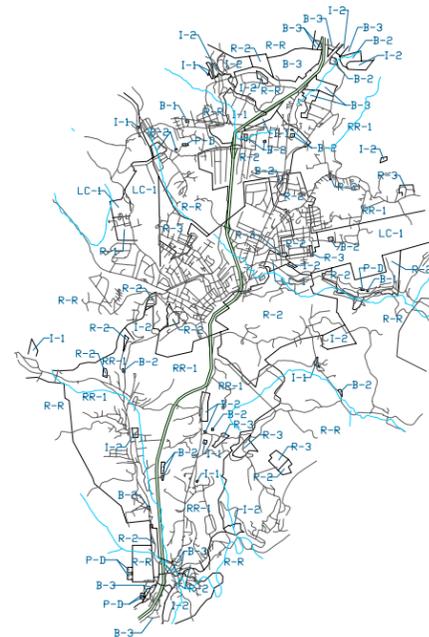

INSET F

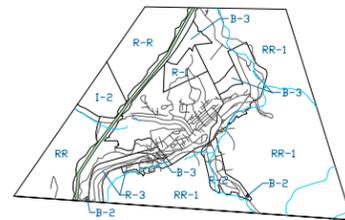

INSET G

**KEY**


- R-R AGRICULTURAL & RURAL RESIDENCE DISTRICT
- RR-1 AGRICULTURAL & RURAL RESIDENCE DISTRICT
- R-1 RESIDENCE DISTRICT
- R-2 RESIDENCE DISTRICT
- R-3 RESIDENCE DISTRICT
- B-1 NEIGHBORHOOD BUSINESS DISTRICT
- B-2 GENERAL BUSINESS DISTRICT
- B-3 HIGHWAY BUSINESS DISTRICT
- I-1 LIGHT INDUSTRIAL DISTRICT
- I-2 HEAVY INDUSTRIAL DISTRICT
- L-C LAND CONSERVATION DISTRICT
- LC-1 LAND CONSERVATION DISTRICT


**LEGEND**

- INTERSTATE HIGHWAY
- U.S. NUMBERED ROUTE
- WV COUNTY ROUTE
- WV STATE ROUTE
- PARK AND FOREST ROUTE
- COUNTY BOUNDARY LINE

**NORTH** *WHITNEY, BAILEY, COX AND MAGNANI*  
 PLANNERS & ENGINEERS CHARLESTON, WV  
 AUGUST 2001  
 SCALE: 1" = 1000'

WV STATE

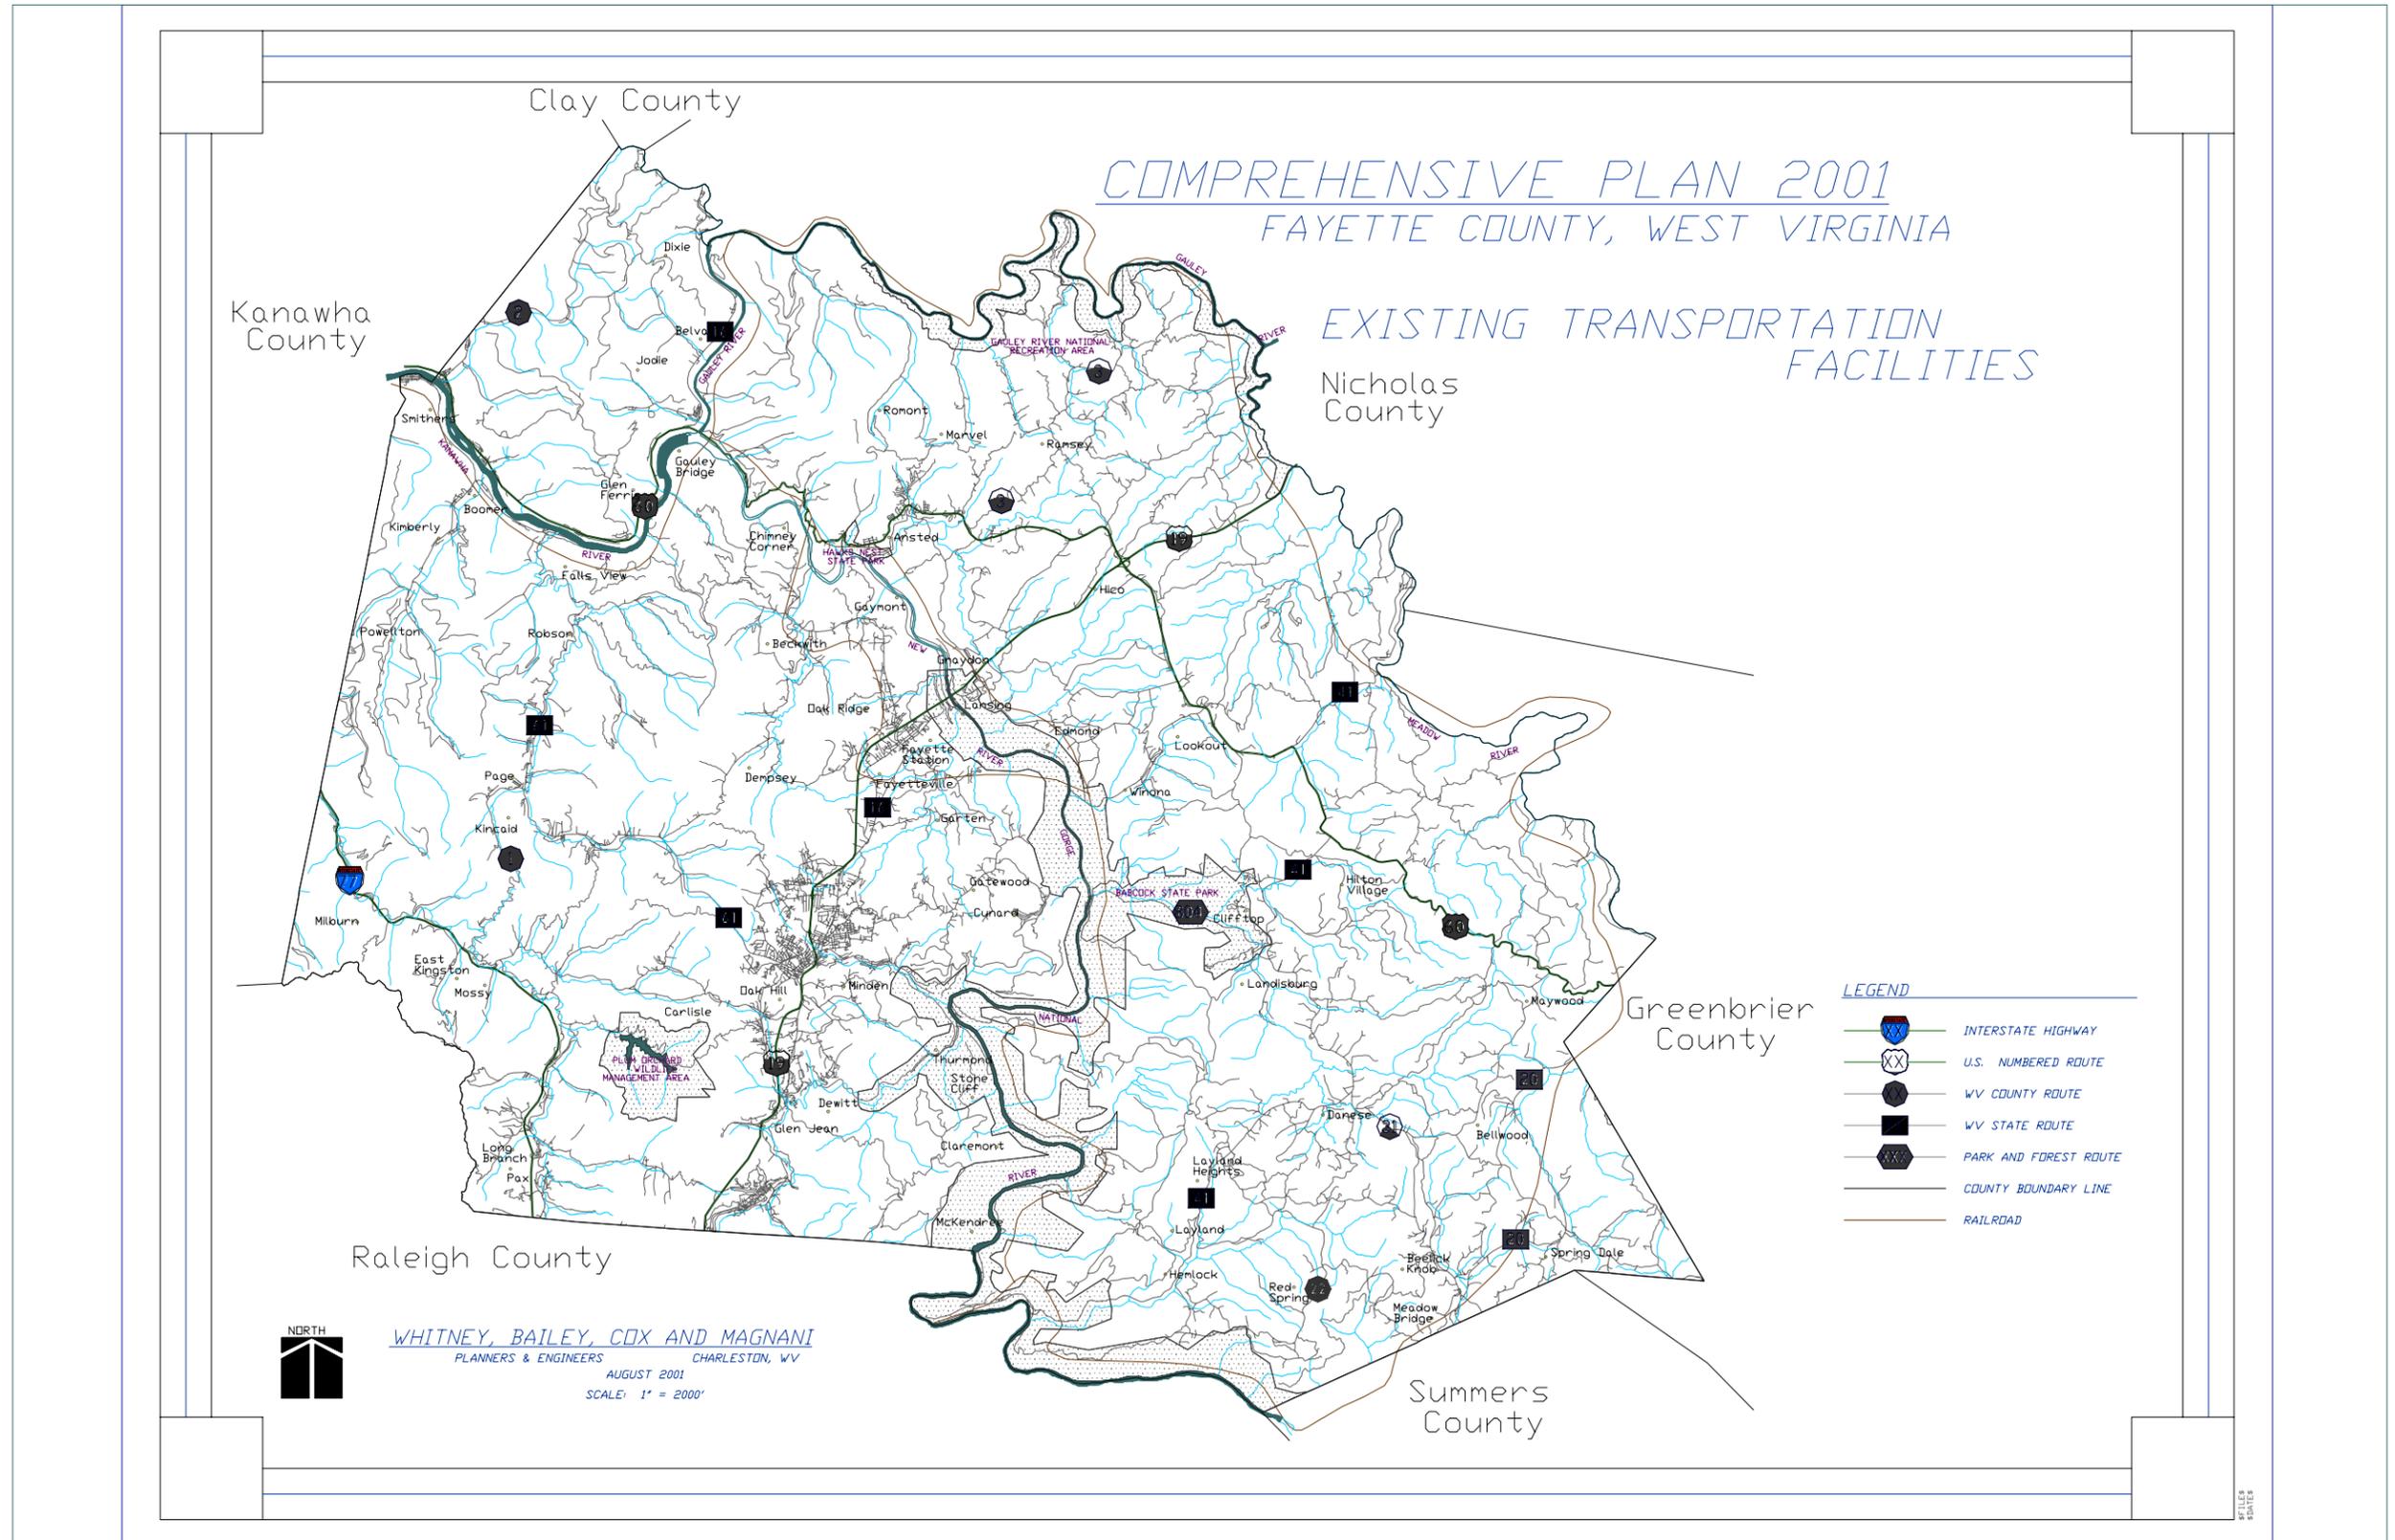

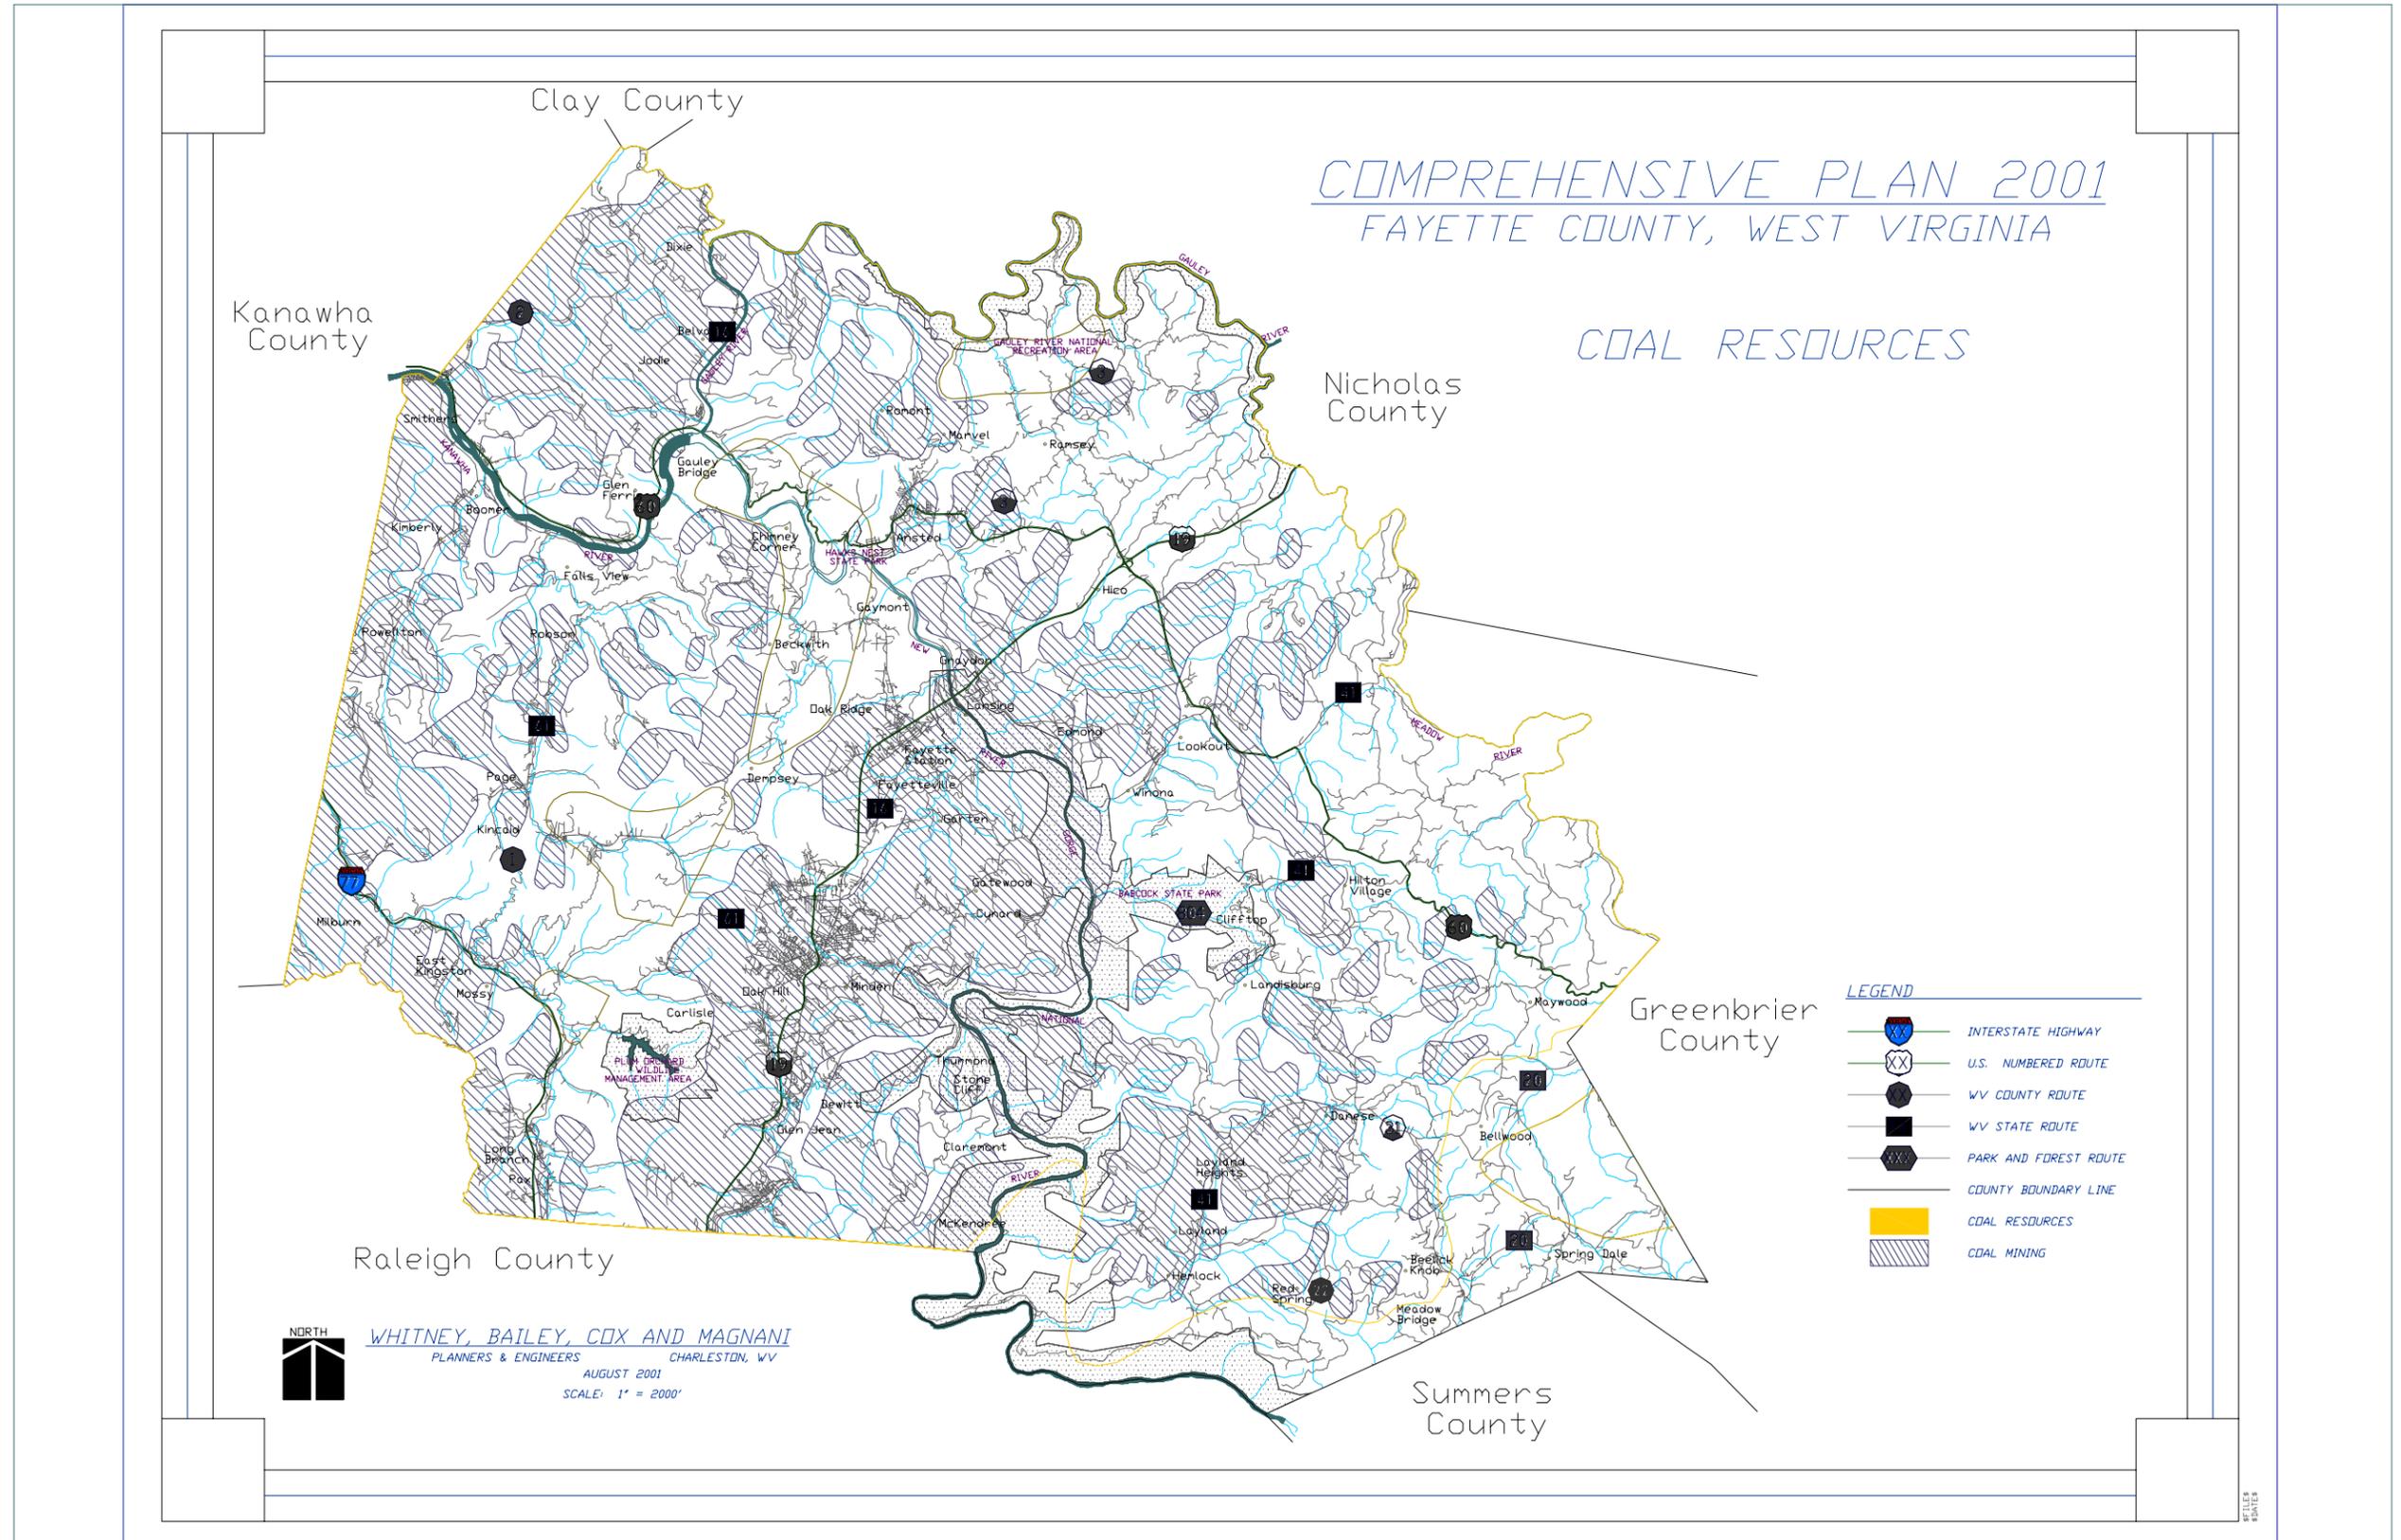






# 2001 Comprehensive Plan Fayette County, West Virginia

[Back to Previous Page](#) ▲

[Back to Chapter TOC](#) ▲

[Back to Main TOC](#) ▲

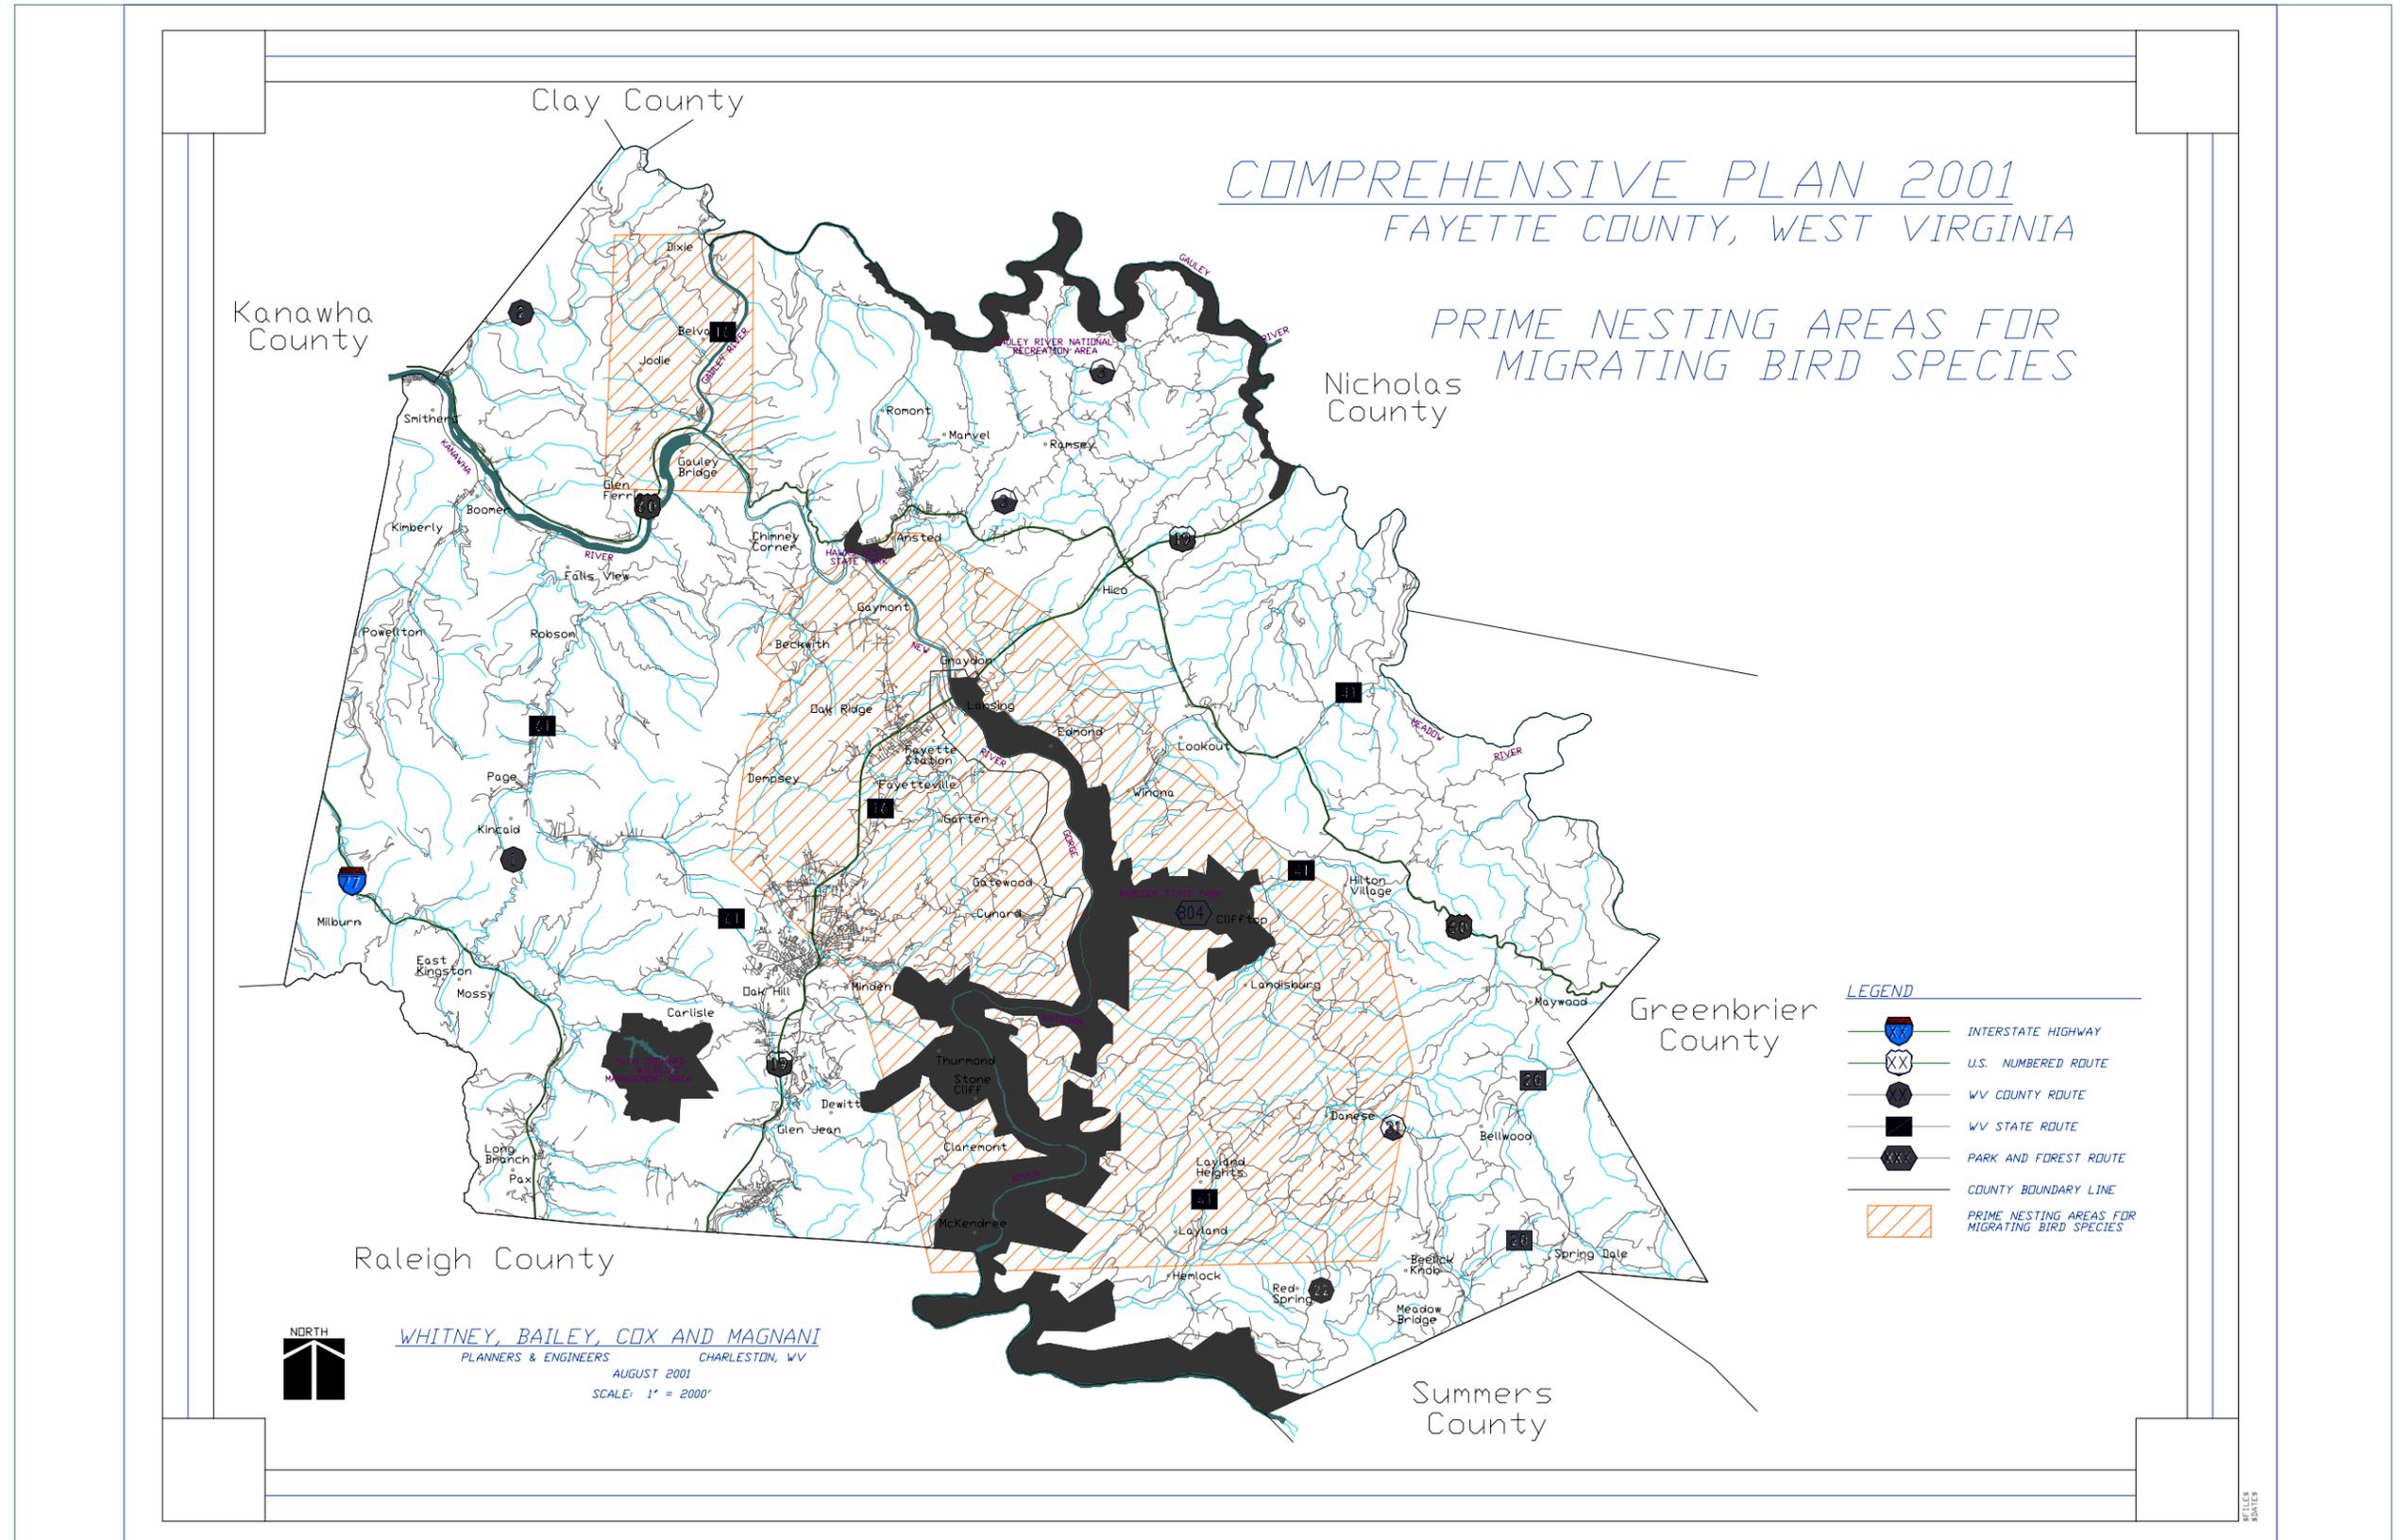




2001 Comprehensive Plan  
Fayette County, West Virginia

COMPREHENSIVE PLAN 2001  
FAYETTE COUNTY, WEST VIRGINIA

COMMUNITY FACILITIES I

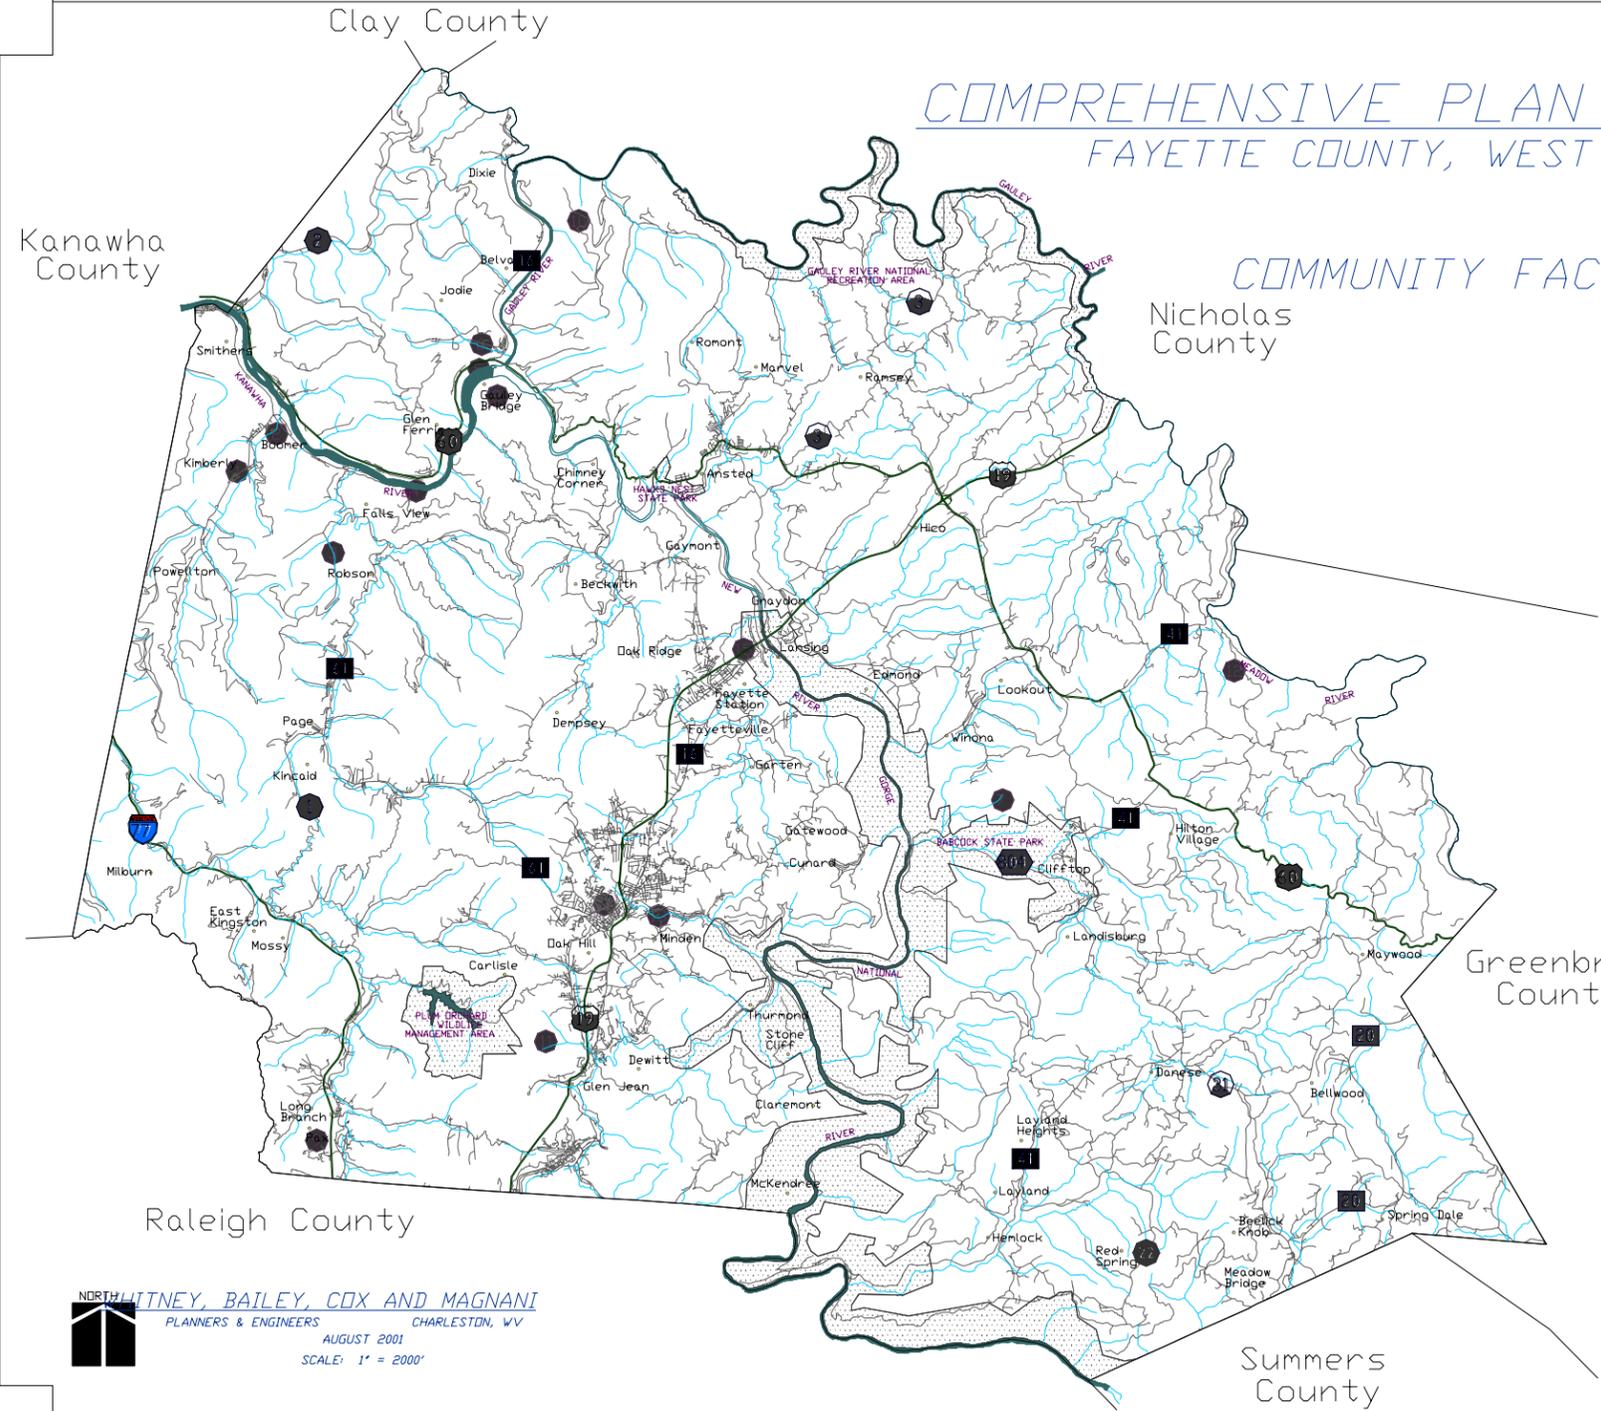

- KEY**
- KIMBERLY COMMUNITY BUILDING
  - BOOMER BALL PARK
  - CIVITAN PARK AT DEEPWATERS
  - FALLS VIEW COMMUNITY CENTER
  - RT. 39 BEA RHEINHEART PARK
  - SCRABBLE CREEK LITTLE LEAGUE BALL PARK
  - CAMP WASHINGTON CARVER
  - CATHEDRAL FALLS
  - HUMPHREY PARK
  - JODIE COMMUNITY PARK
  - NEW RIVER HEALTH CLINIC
  - MEADOW RIVER
  - MINDEN COMMUNITY CENTER
  - FAYETTE COUNTY VISITOR CENTER
  - CLASS VI RIVER RUNNERS - FDA APPROVED COMMERCIAL FOOD PRODUCTION INCUBATOR

- LEGEND**
- INTERSTATE HIGHWAY
  - U.S. NUMBERED ROUTE
  - WV COUNTY ROUTE
  - WV STATE ROUTE
  - PARK AND FOREST ROUTE
  - COUNTY BOUNDARY LINE

**NORTH** *HITNEY, BAILEY, COX AND MAGNANI*  
PLANNERS & ENGINEERS CHARLESTON, WV  
AUGUST 2001  
SCALE: 1" = 2000'


SCALE  
STATES



2001 Comprehensive Plan  
Fayette County, West Virginia

COMPREHENSIVE PLAN 2001  
FAYETTE COUNTY, WEST VIRGINIA

COMMUNITY FACILITIES II

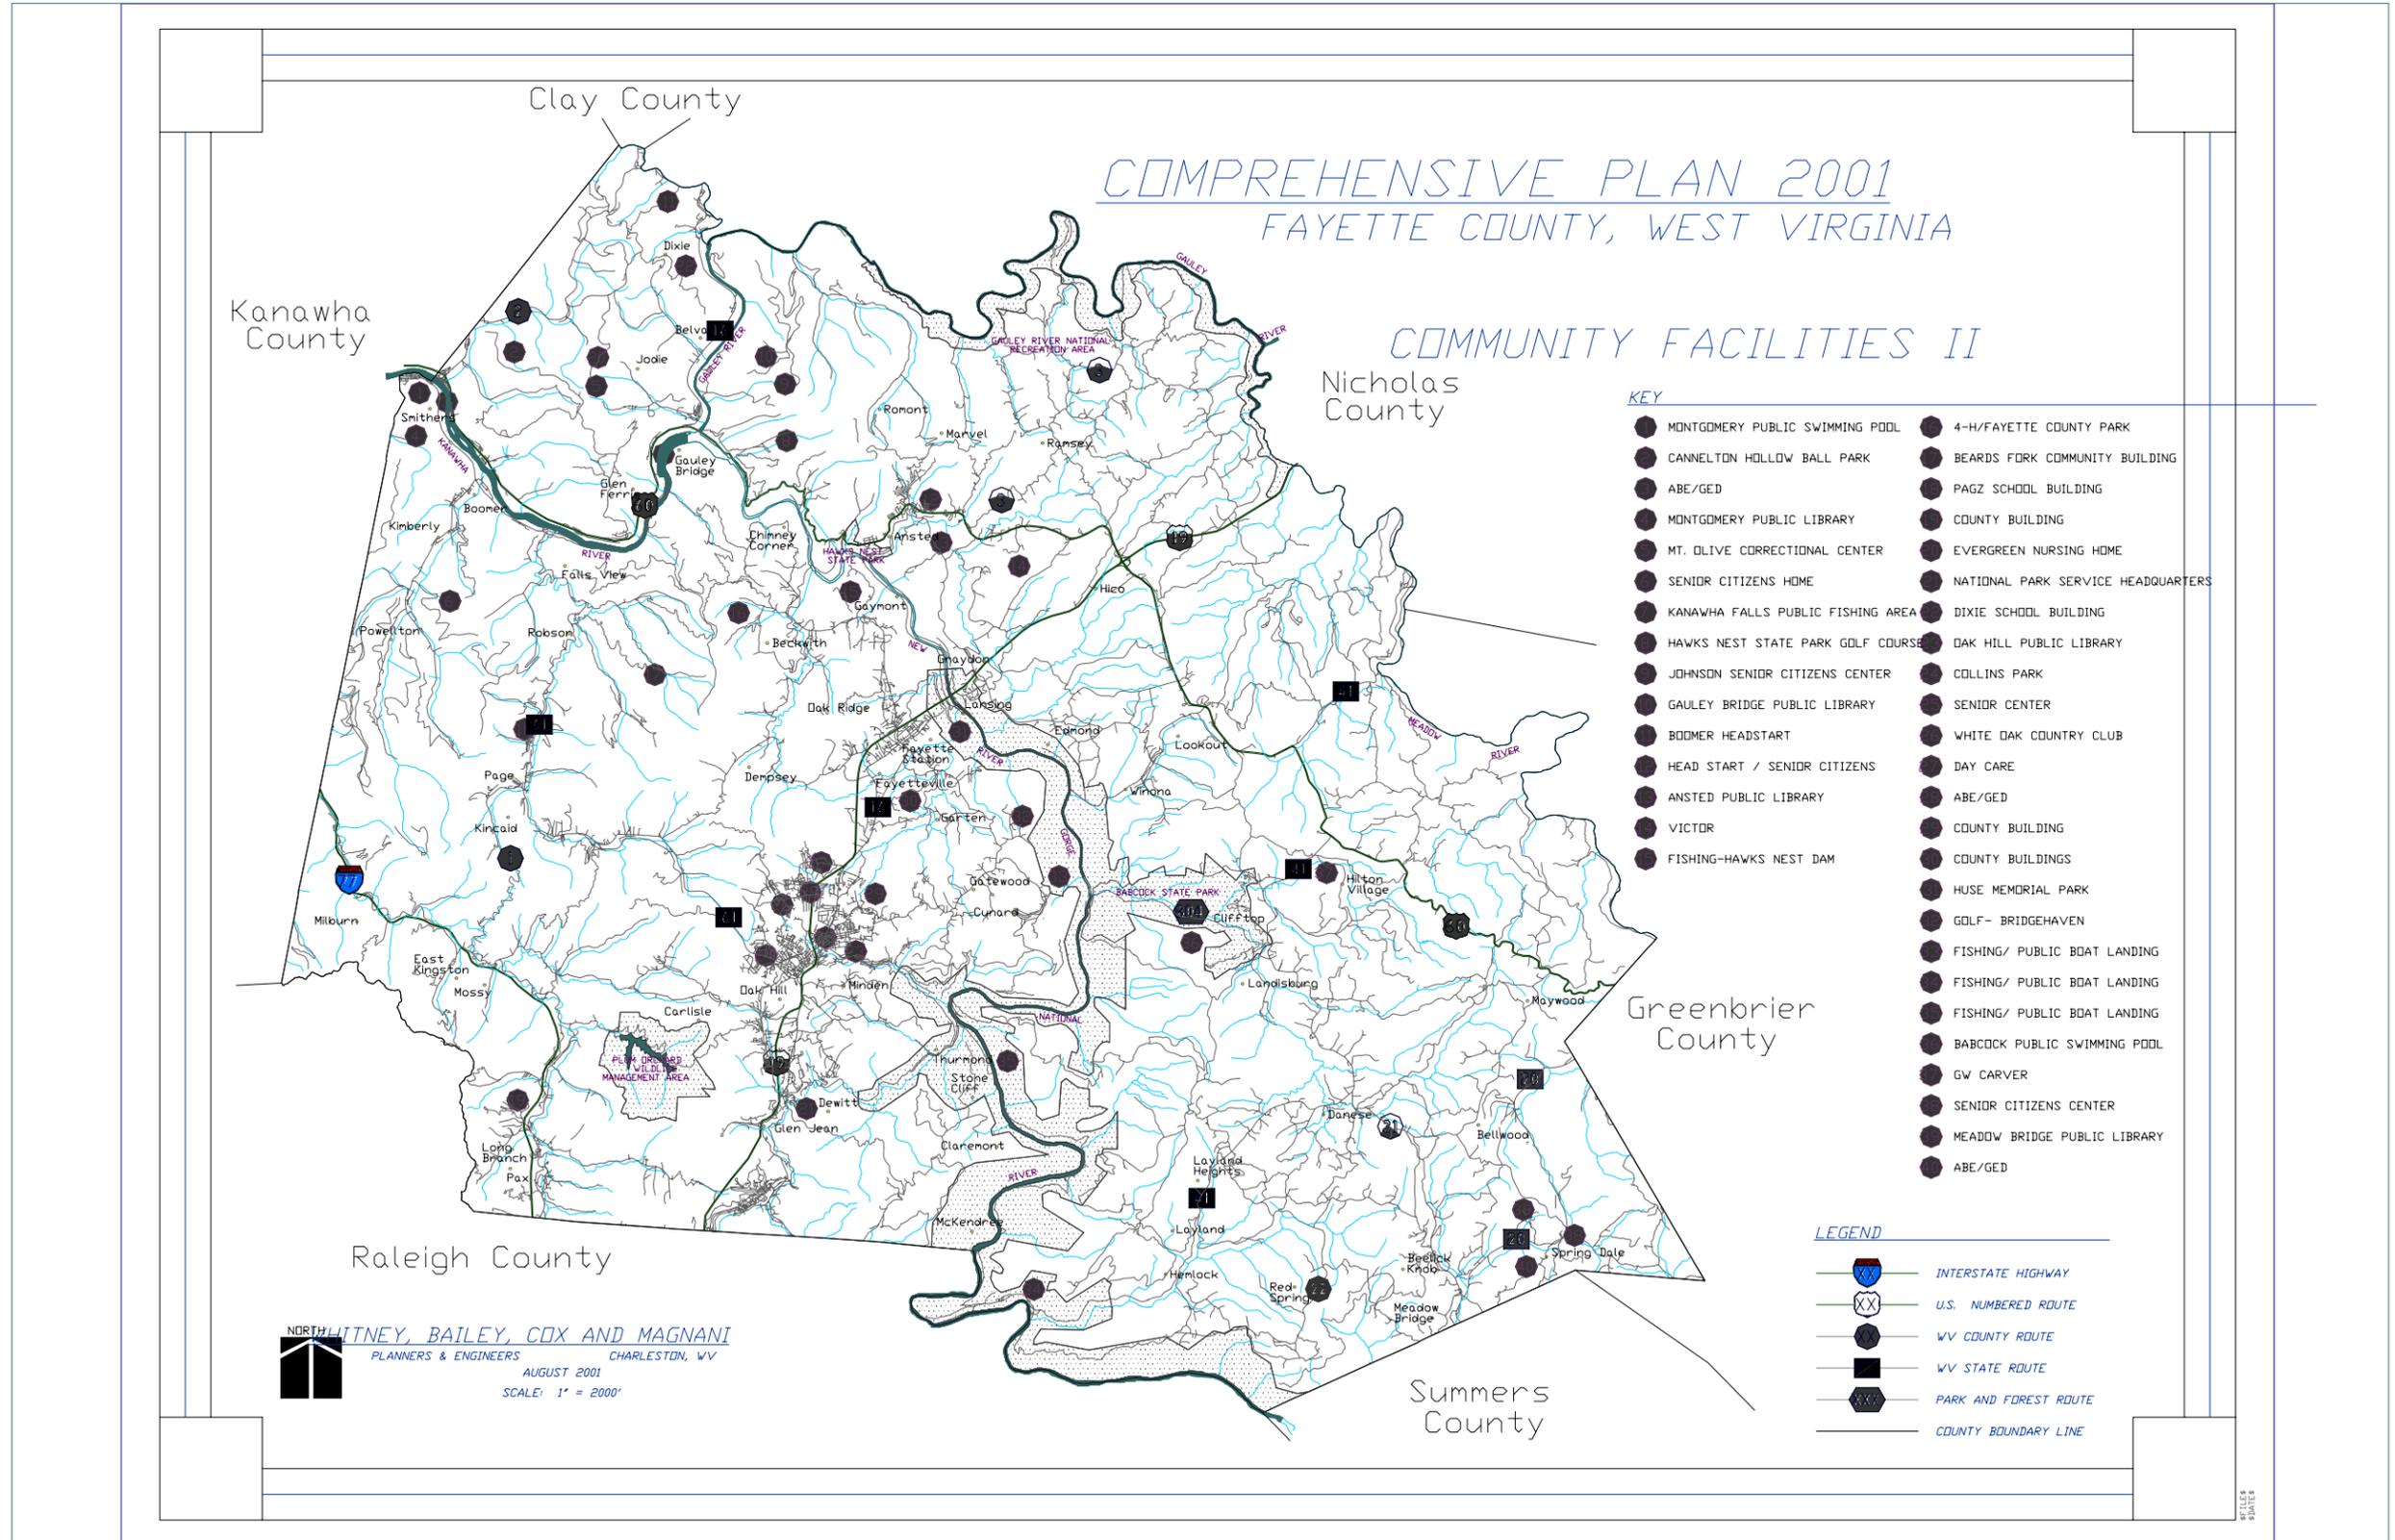

- KEY**
- MONTGOMERY PUBLIC SWIMMING POOL
  - CANNELTON HOLLOW BALL PARK
  - ABE/GED
  - MONTGOMERY PUBLIC LIBRARY
  - MT. OLIVE CORRECTIONAL CENTER
  - SENIOR CITIZENS HOME
  - KANAWHA FALLS PUBLIC FISHING AREA
  - HAWKS NEST STATE PARK GOLF COURSE
  - JOHNSON SENIOR CITIZENS CENTER
  - GAULEY BRIDGE PUBLIC LIBRARY
  - BOOMER HEADSTART
  - HEAD START / SENIOR CITIZENS
  - ANSTED PUBLIC LIBRARY
  - VICTOR
  - FISHING-HAWKS NEST DAM
  - 4-H/FAYETTE COUNTY PARK
  - BEARDS FORK COMMUNITY BUILDING
  - PAGZ SCHOOL BUILDING
  - COUNTY BUILDING
  - EVERGREEN NURSING HOME
  - NATIONAL PARK SERVICE HEADQUARTERS
  - DIXIE SCHOOL BUILDING
  - DAK HILL PUBLIC LIBRARY
  - COLLINS PARK
  - SENIOR CENTER
  - WHITE OAK COUNTRY CLUB
  - DAY CARE
  - ABE/GED
  - COUNTY BUILDING
  - COUNTY BUILDINGS
  - HUSE MEMORIAL PARK
  - GOLF- BRIDGEHAVEN
  - FISHING/ PUBLIC BOAT LANDING
  - FISHING/ PUBLIC BOAT LANDING
  - FISHING/ PUBLIC BOAT LANDING
  - BABCOCK PUBLIC SWIMMING POOL
  - GW CARVER
  - SENIOR CITIZENS CENTER
  - MEADOW BRIDGE PUBLIC LIBRARY
  - ABE/GED

- LEGEND**
- Interstate Highway
  - U.S. NUMBERED ROUTE
  - WV COUNTY ROUTE
  - WV STATE ROUTE
  - PARK AND FOREST ROUTE
  - COUNTY BOUNDARY LINE

NORTH WHITNEY, BAILEY, COX AND MAGNANI  
PLANNERS & ENGINEERS AUGUST 2001 CHARLESTON, WV  
SCALE: 1" = 2000'





# 2001 Comprehensive Plan Fayette County, West Virginia


[Back to Previous Page](#) ▲

[Back to Chapter TOC](#) ▲

[Back to Main TOC](#) ▲

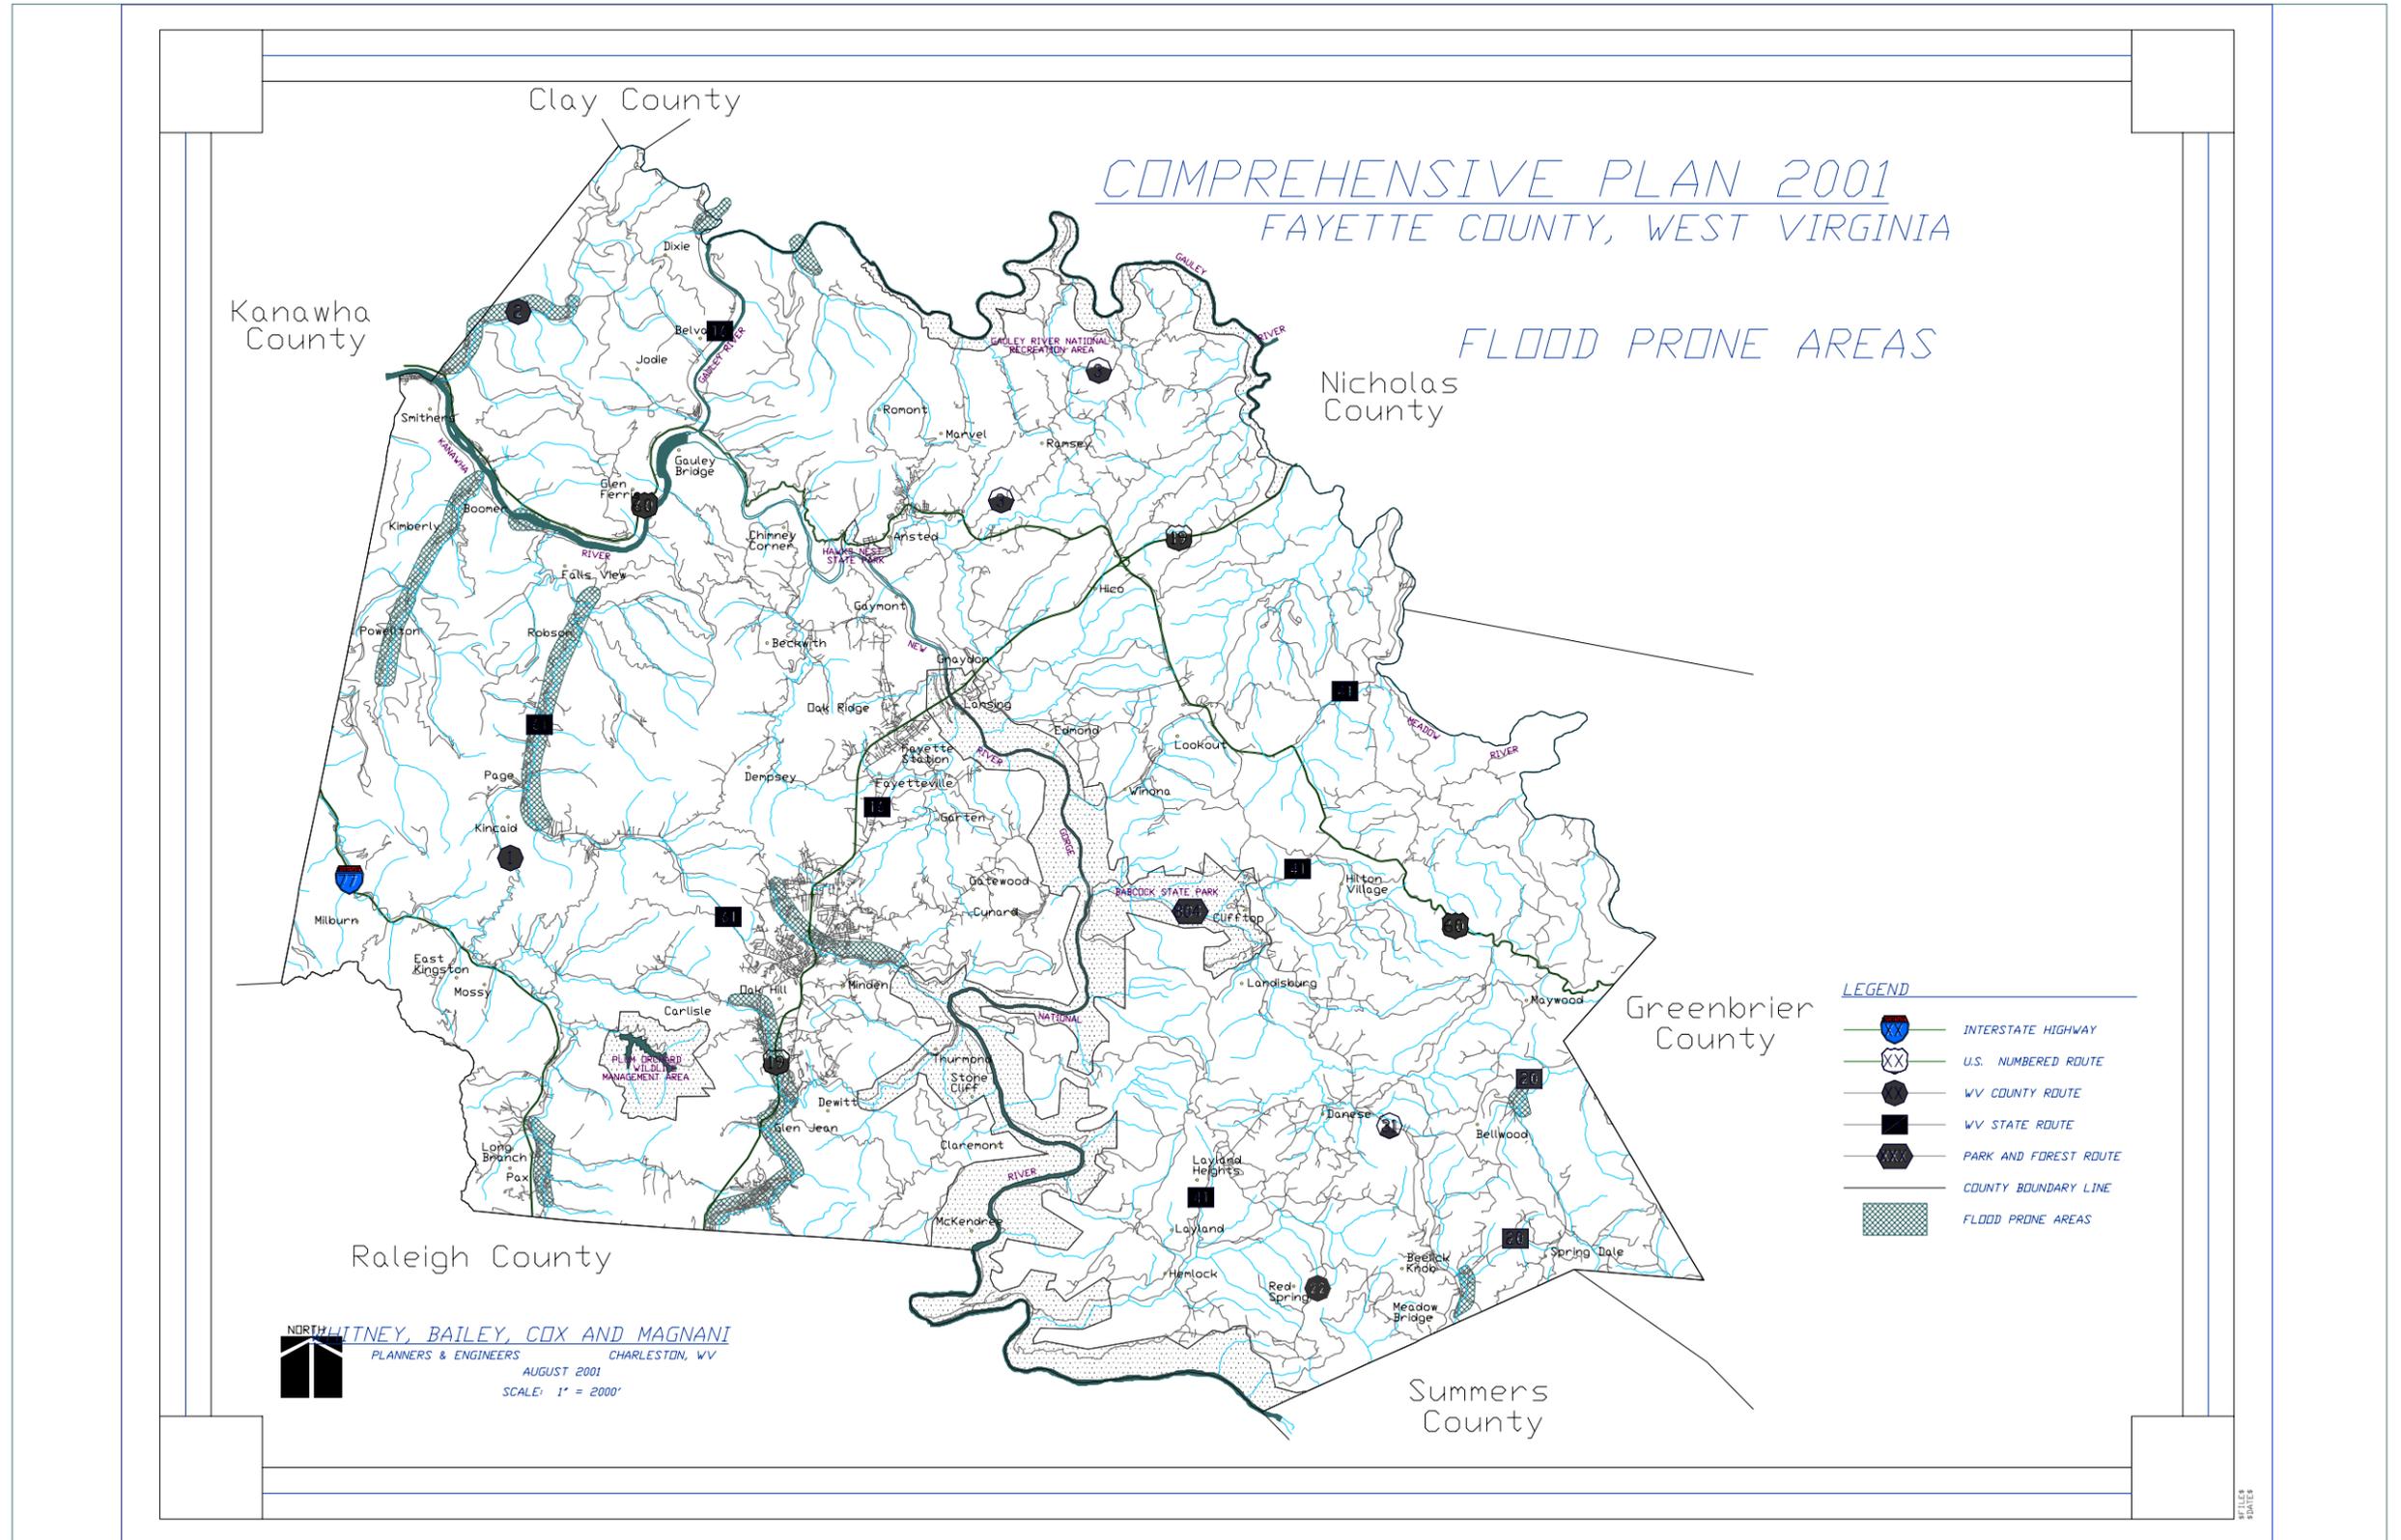

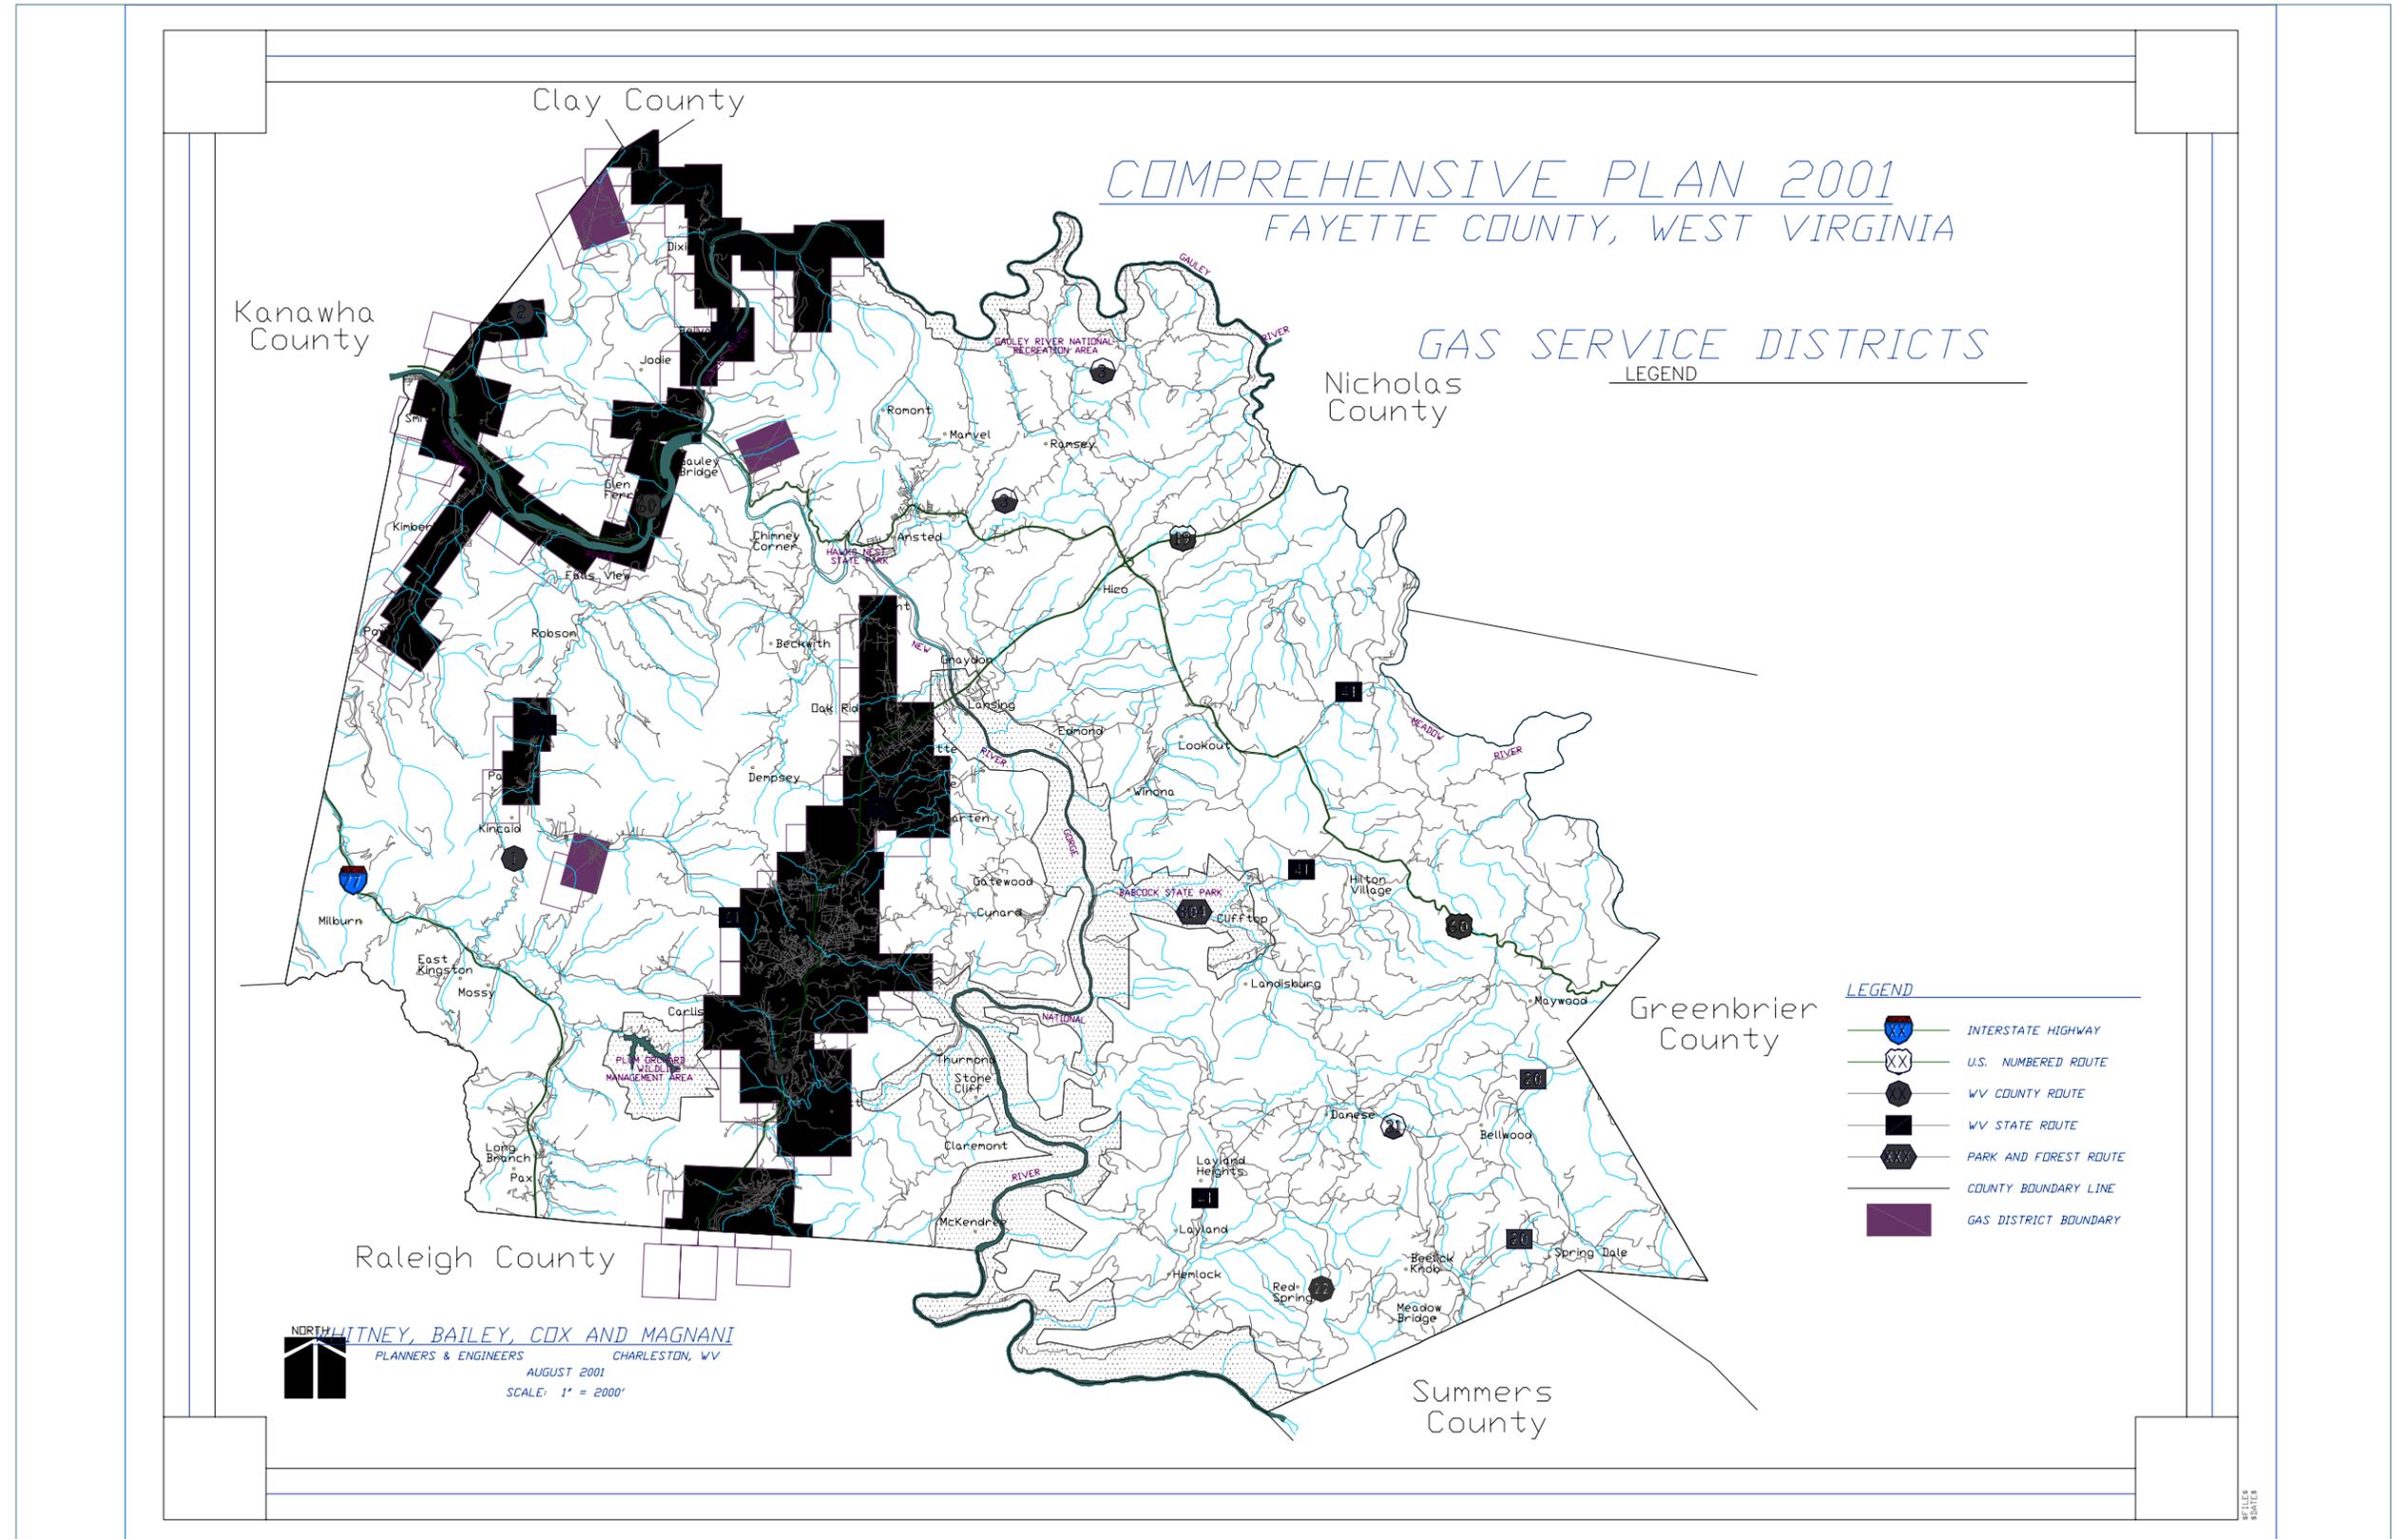

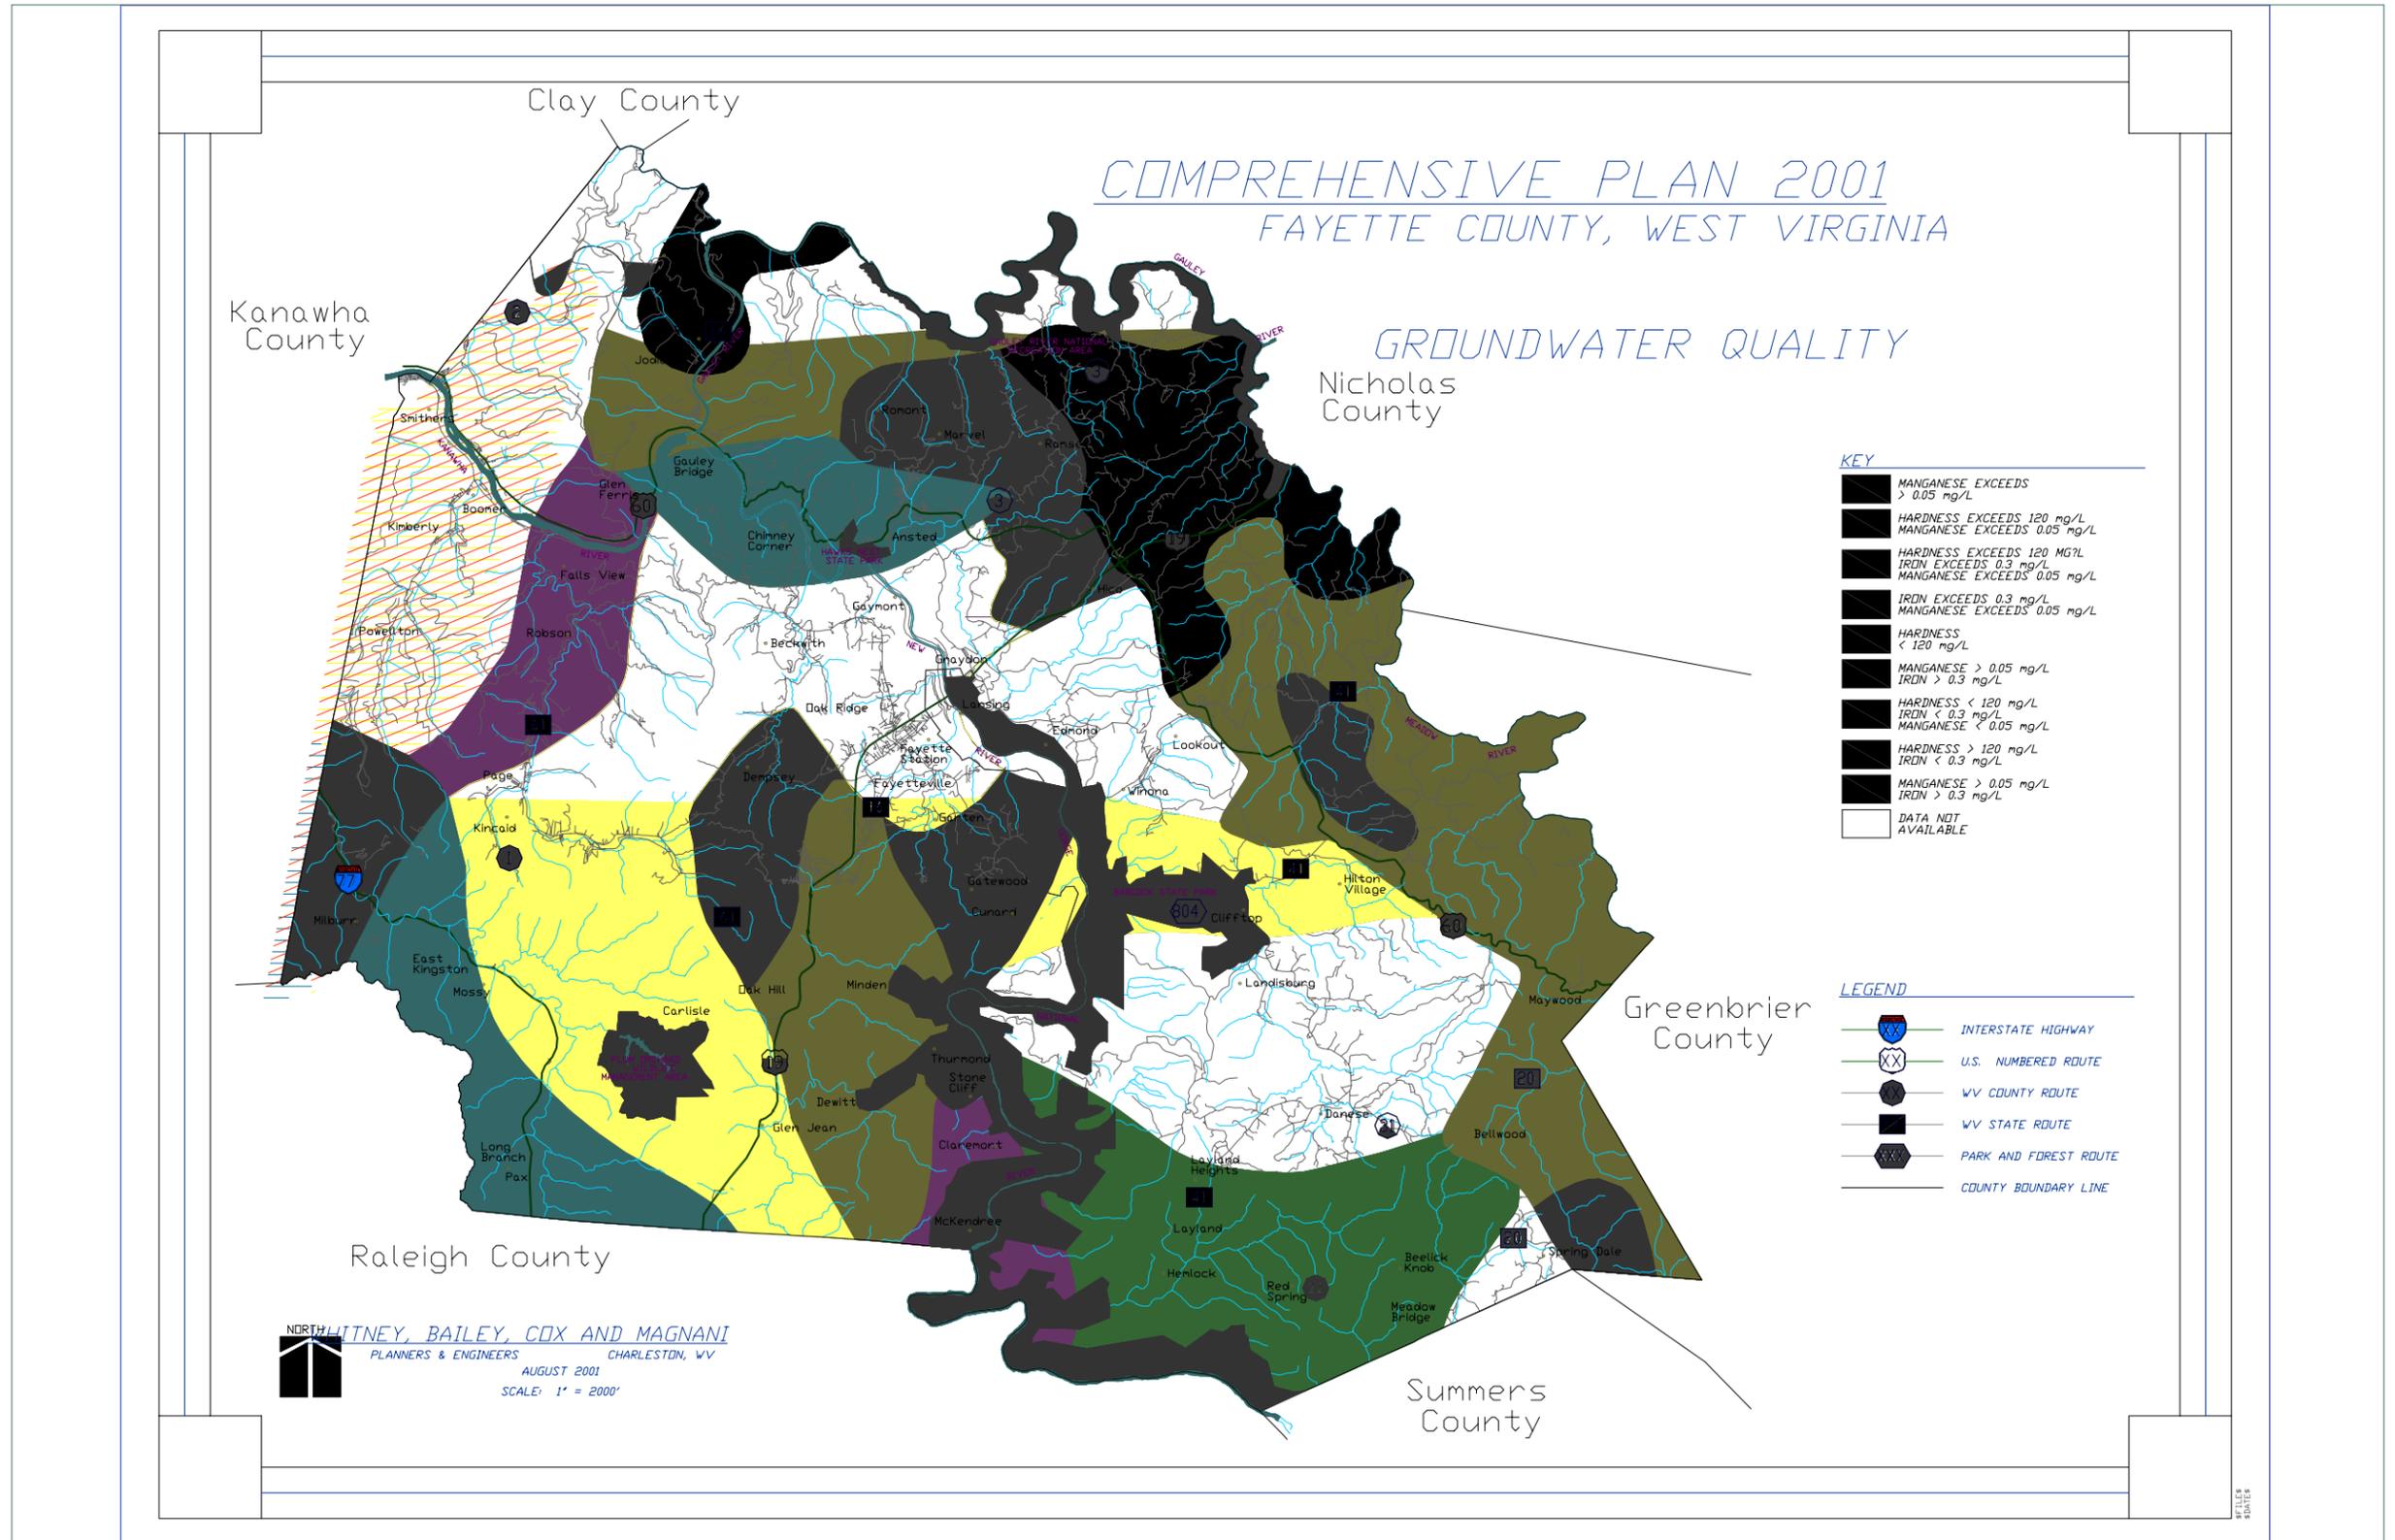




**2001 Comprehensive Plan  
Fayette County, West Virginia**

*COMPREHENSIVE PLAN 2001  
FAYETTE COUNTY, WEST VIRGINIA*


*HISTORIC RESOURCES I*

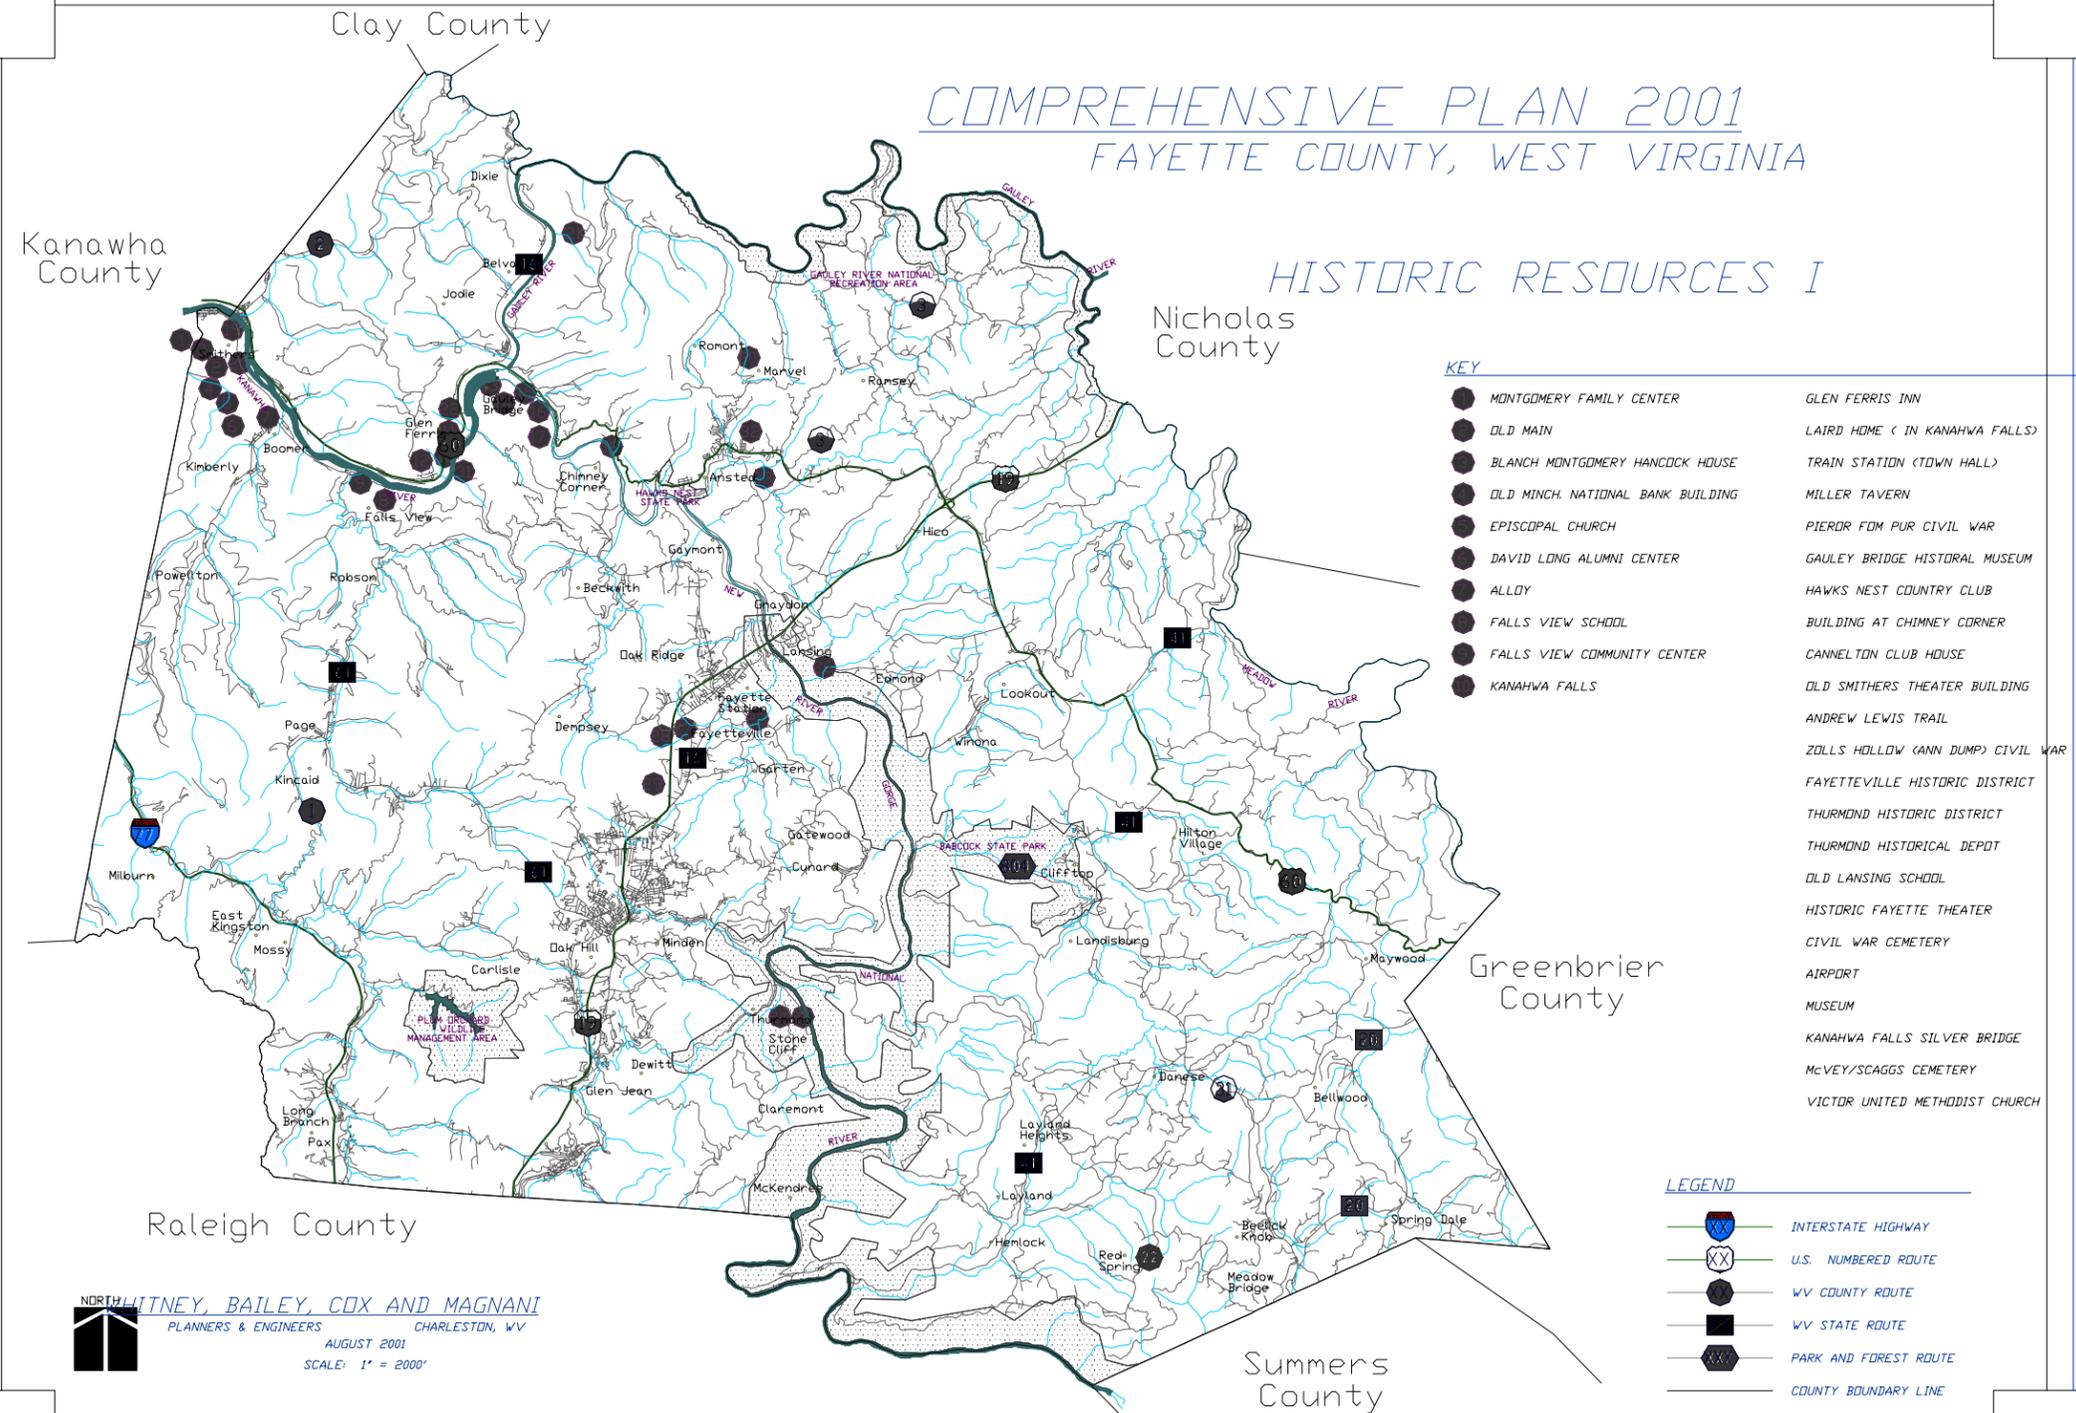

**NORTH WHITNEY, BAILEY, COX AND MAGNANI**  
PLANNERS & ENGINEERS  
AUGUST 2001  
SCALE: 1" = 2000'



2001 Comprehensive Plan  
Fayette County, West Virginia

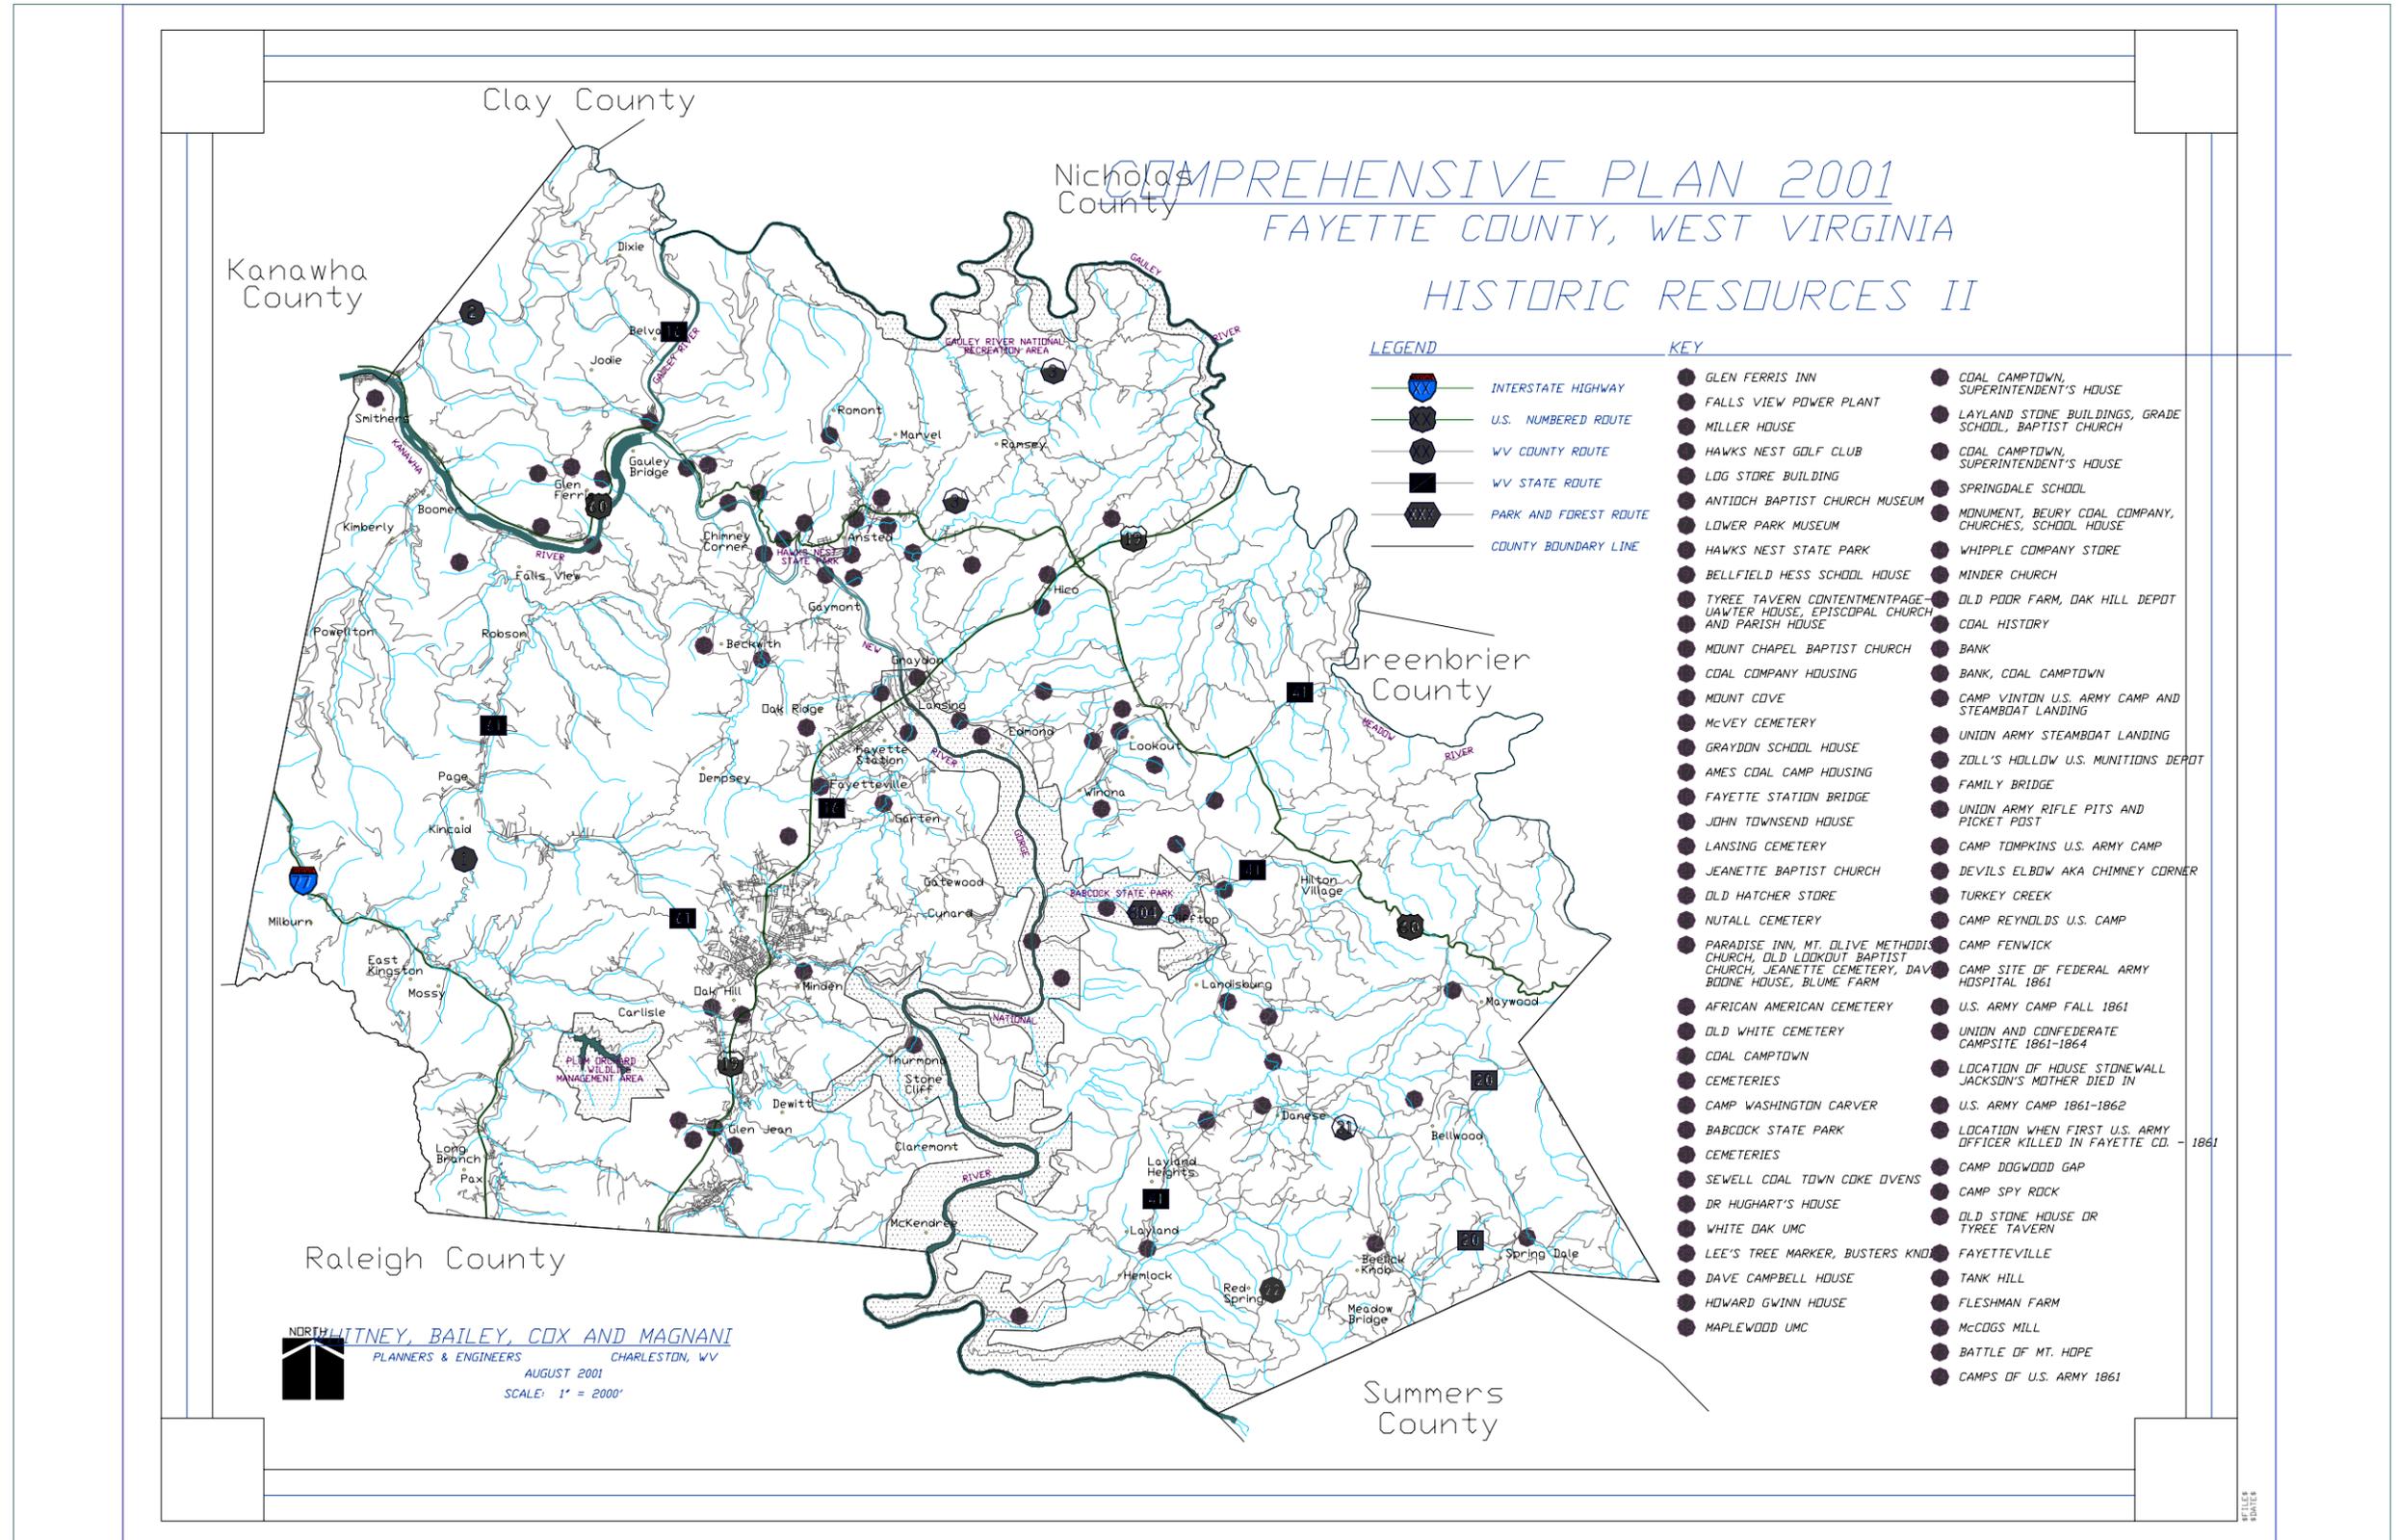

COMPREHENSIVE PLAN 2001  
FAYETTE COUNTY, WEST VIRGINIA  
HISTORIC RESOURCES II

LEGEND

- INTERSTATE HIGHWAY
- U.S. NUMBERED ROUTE
- WV COUNTY ROUTE
- WV STATE ROUTE
- PARK AND FOREST ROUTE
- COUNTY BOUNDARY LINE

KEY

- GLEN FERRIS INN
- FALLS VIEW POWER PLANT
- MILLER HOUSE
- HAWKS NEST GOLF CLUB
- LOG STORE BUILDING
- ANTI-CH BAPTIST CHURCH MUSEUM
- LOWER PARK MUSEUM
- HAWKS NEST STATE PARK
- BELLFIELD HESS SCHOOL HOUSE
- TYREE TAVERN CONTENTMENT PAGE-UAWATER HOUSE, EPISCOPAL CHURCH AND PARISH HOUSE
- MOUNT CHAPEL BAPTIST CHURCH
- COAL COMPANY HOUSING
- MOUNT COVE
- MCVEY CEMETERY
- GRAYDON SCHOOL HOUSE
- AMES COAL CAMP HOUSING
- FAYETTE STATION BRIDGE
- JOHN TOWNSEND HOUSE
- LANSING CEMETERY
- JEANETTE BAPTIST CHURCH
- OLD HATCHER STORE
- NUTALL CEMETERY
- PARADISE INN, MT. OLIVE METHODIST CHURCH, OLD LOOKOUT BAPTIST CHURCH, JEANETTE CEMETERY, DAV BOONE HOUSE, BLUME FARM
- AFRICAN AMERICAN CEMETERY
- OLD WHITE CEMETERY
- COAL CAMPTOWN CEMETERIES
- CAMP WASHINGTON CARVER
- BABCOCK STATE PARK
- CEMETERIES
- SEWELL COAL TOWN COKE OVENS
- DR HUGHART'S HOUSE
- WHITE OAK UMC
- LEE'S TREE MARKER, BUSTERS KNOB
- DAVE CAMPBELL HOUSE
- HOWARD GWINN HOUSE
- MAPLEWOOD UMC
- COAL CAMPTOWN, SUPERINTENDENT'S HOUSE
- LAYLAND STONE BUILDINGS, GRADE SCHOOL, BAPTIST CHURCH
- COAL CAMPTOWN, SUPERINTENDENT'S HOUSE
- SPRINGDALE SCHOOL
- MONUMENT, BEURY COAL COMPANY, CHURCHES, SCHOOL HOUSE
- WHIPPLE COMPANY STORE
- MINDER CHURCH
- OLD POOR FARM, OAK HILL DEPOT
- COAL HISTORY
- BANK
- BANK, COAL CAMPTOWN
- CAMP VINTON U.S. ARMY CAMP AND STEAMBOAT LANDING
- UNION ARMY STEAMBOAT LANDING
- ZOLL'S HOLLOW U.S. MUNITIONS DEPOT
- FAMILY BRIDGE
- UNION ARMY RIFLE PITS AND PICKET POST
- CAMP TOMPKINS U.S. ARMY CAMP
- DEVILS ELBOW AKA CHIMNEY CORNER
- TURKEY CREEK
- CAMP REYNOLDS U.S. CAMP
- CAMP FENWICK
- CAMP SITE OF FEDERAL ARMY HOSPITAL 1861
- U.S. ARMY CAMP FALL 1861
- UNION AND CONFEDERATE CAMPSITE 1861-1864
- LOCATION OF HOUSE STONEWALL JACKSON'S MOTHER DIED IN
- U.S. ARMY CAMP 1861-1862
- LOCATION WHEN FIRST U.S. ARMY OFFICER KILLED IN FAYETTE CO. - 1861
- CAMP DOGWOOD GAP
- CAMP SPY ROCK
- OLD STONE HOUSE DR TYREE TAVERN
- FAYETTEVILLE
- TANK HILL
- FLESHMAN FARM
- MCCOGS MILL
- BATTLE OF MT. HOPE
- CAMPS OF U.S. ARMY 1861

NORTH  
HITNEY, BAILEY, COX AND MAGNANI  
PLANNERS & ENGINEERS  
AUGUST 2001  
CHARLESTON, WV  
SCALE: 1" = 2000'




# 2001 Comprehensive Plan Fayette County, West Virginia


[Back to Previous Page](#) ▲

[Back to Chapter TOC](#) ▲

[Back to Main TOC](#) ▲

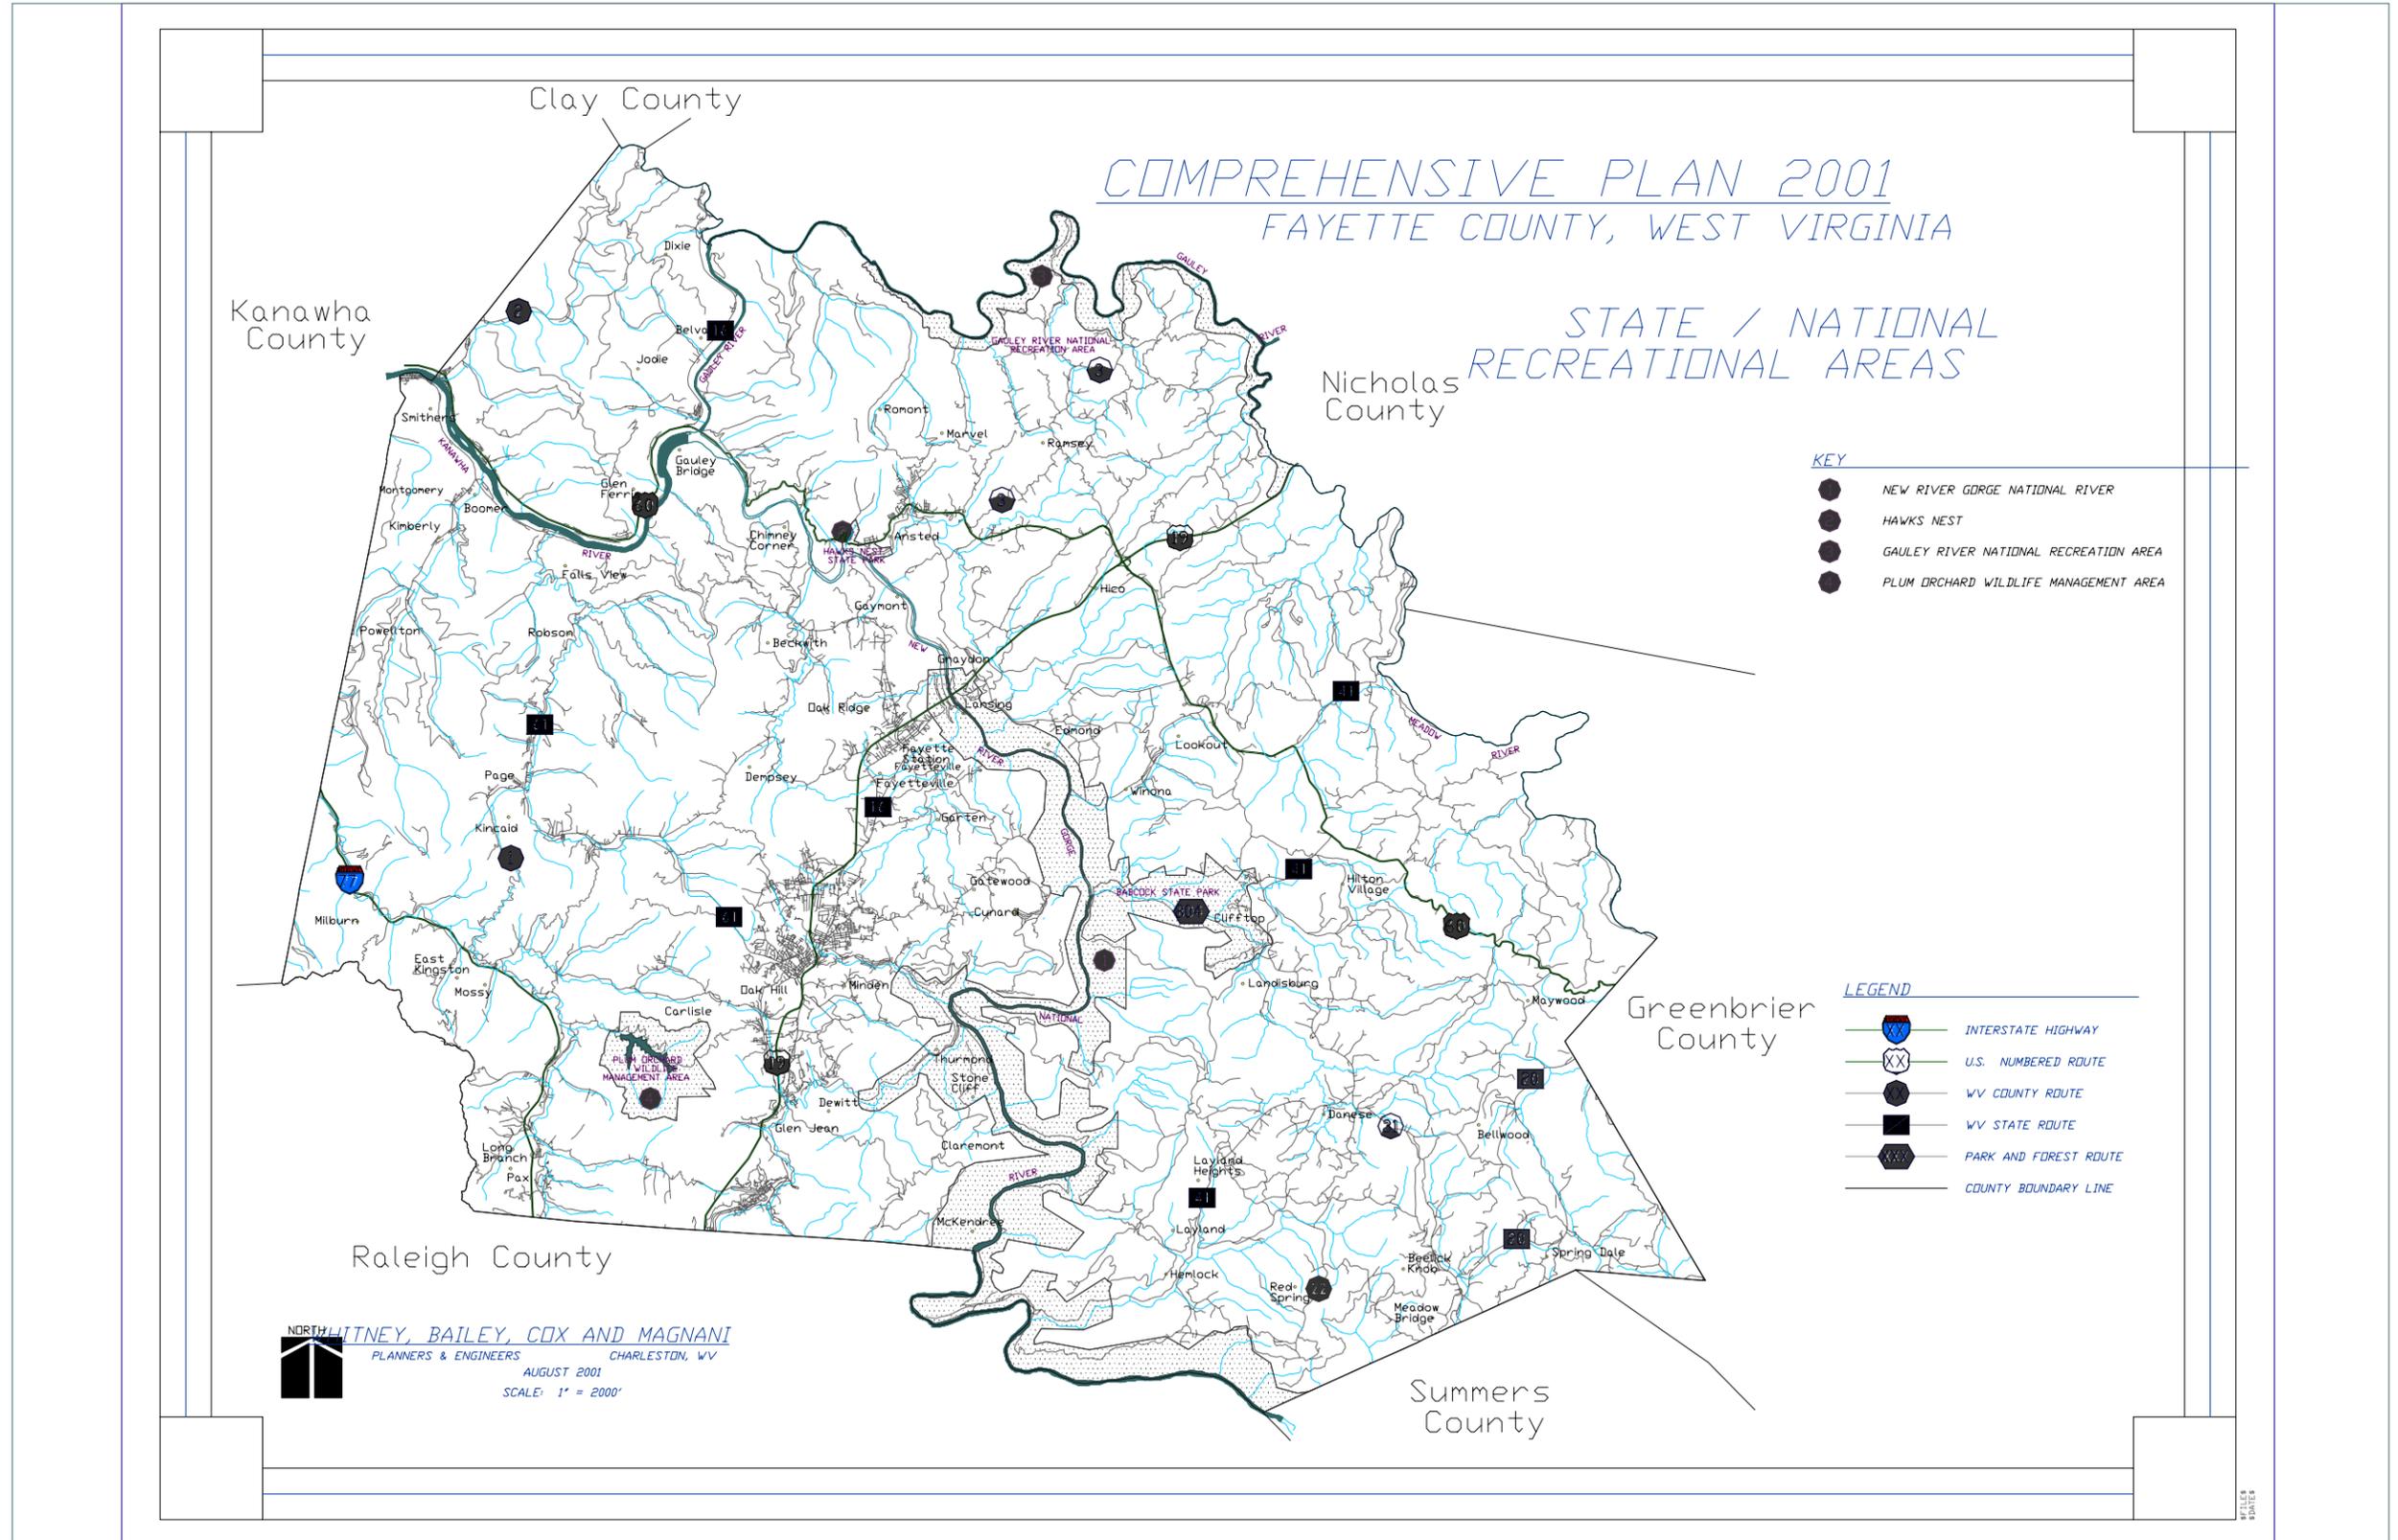



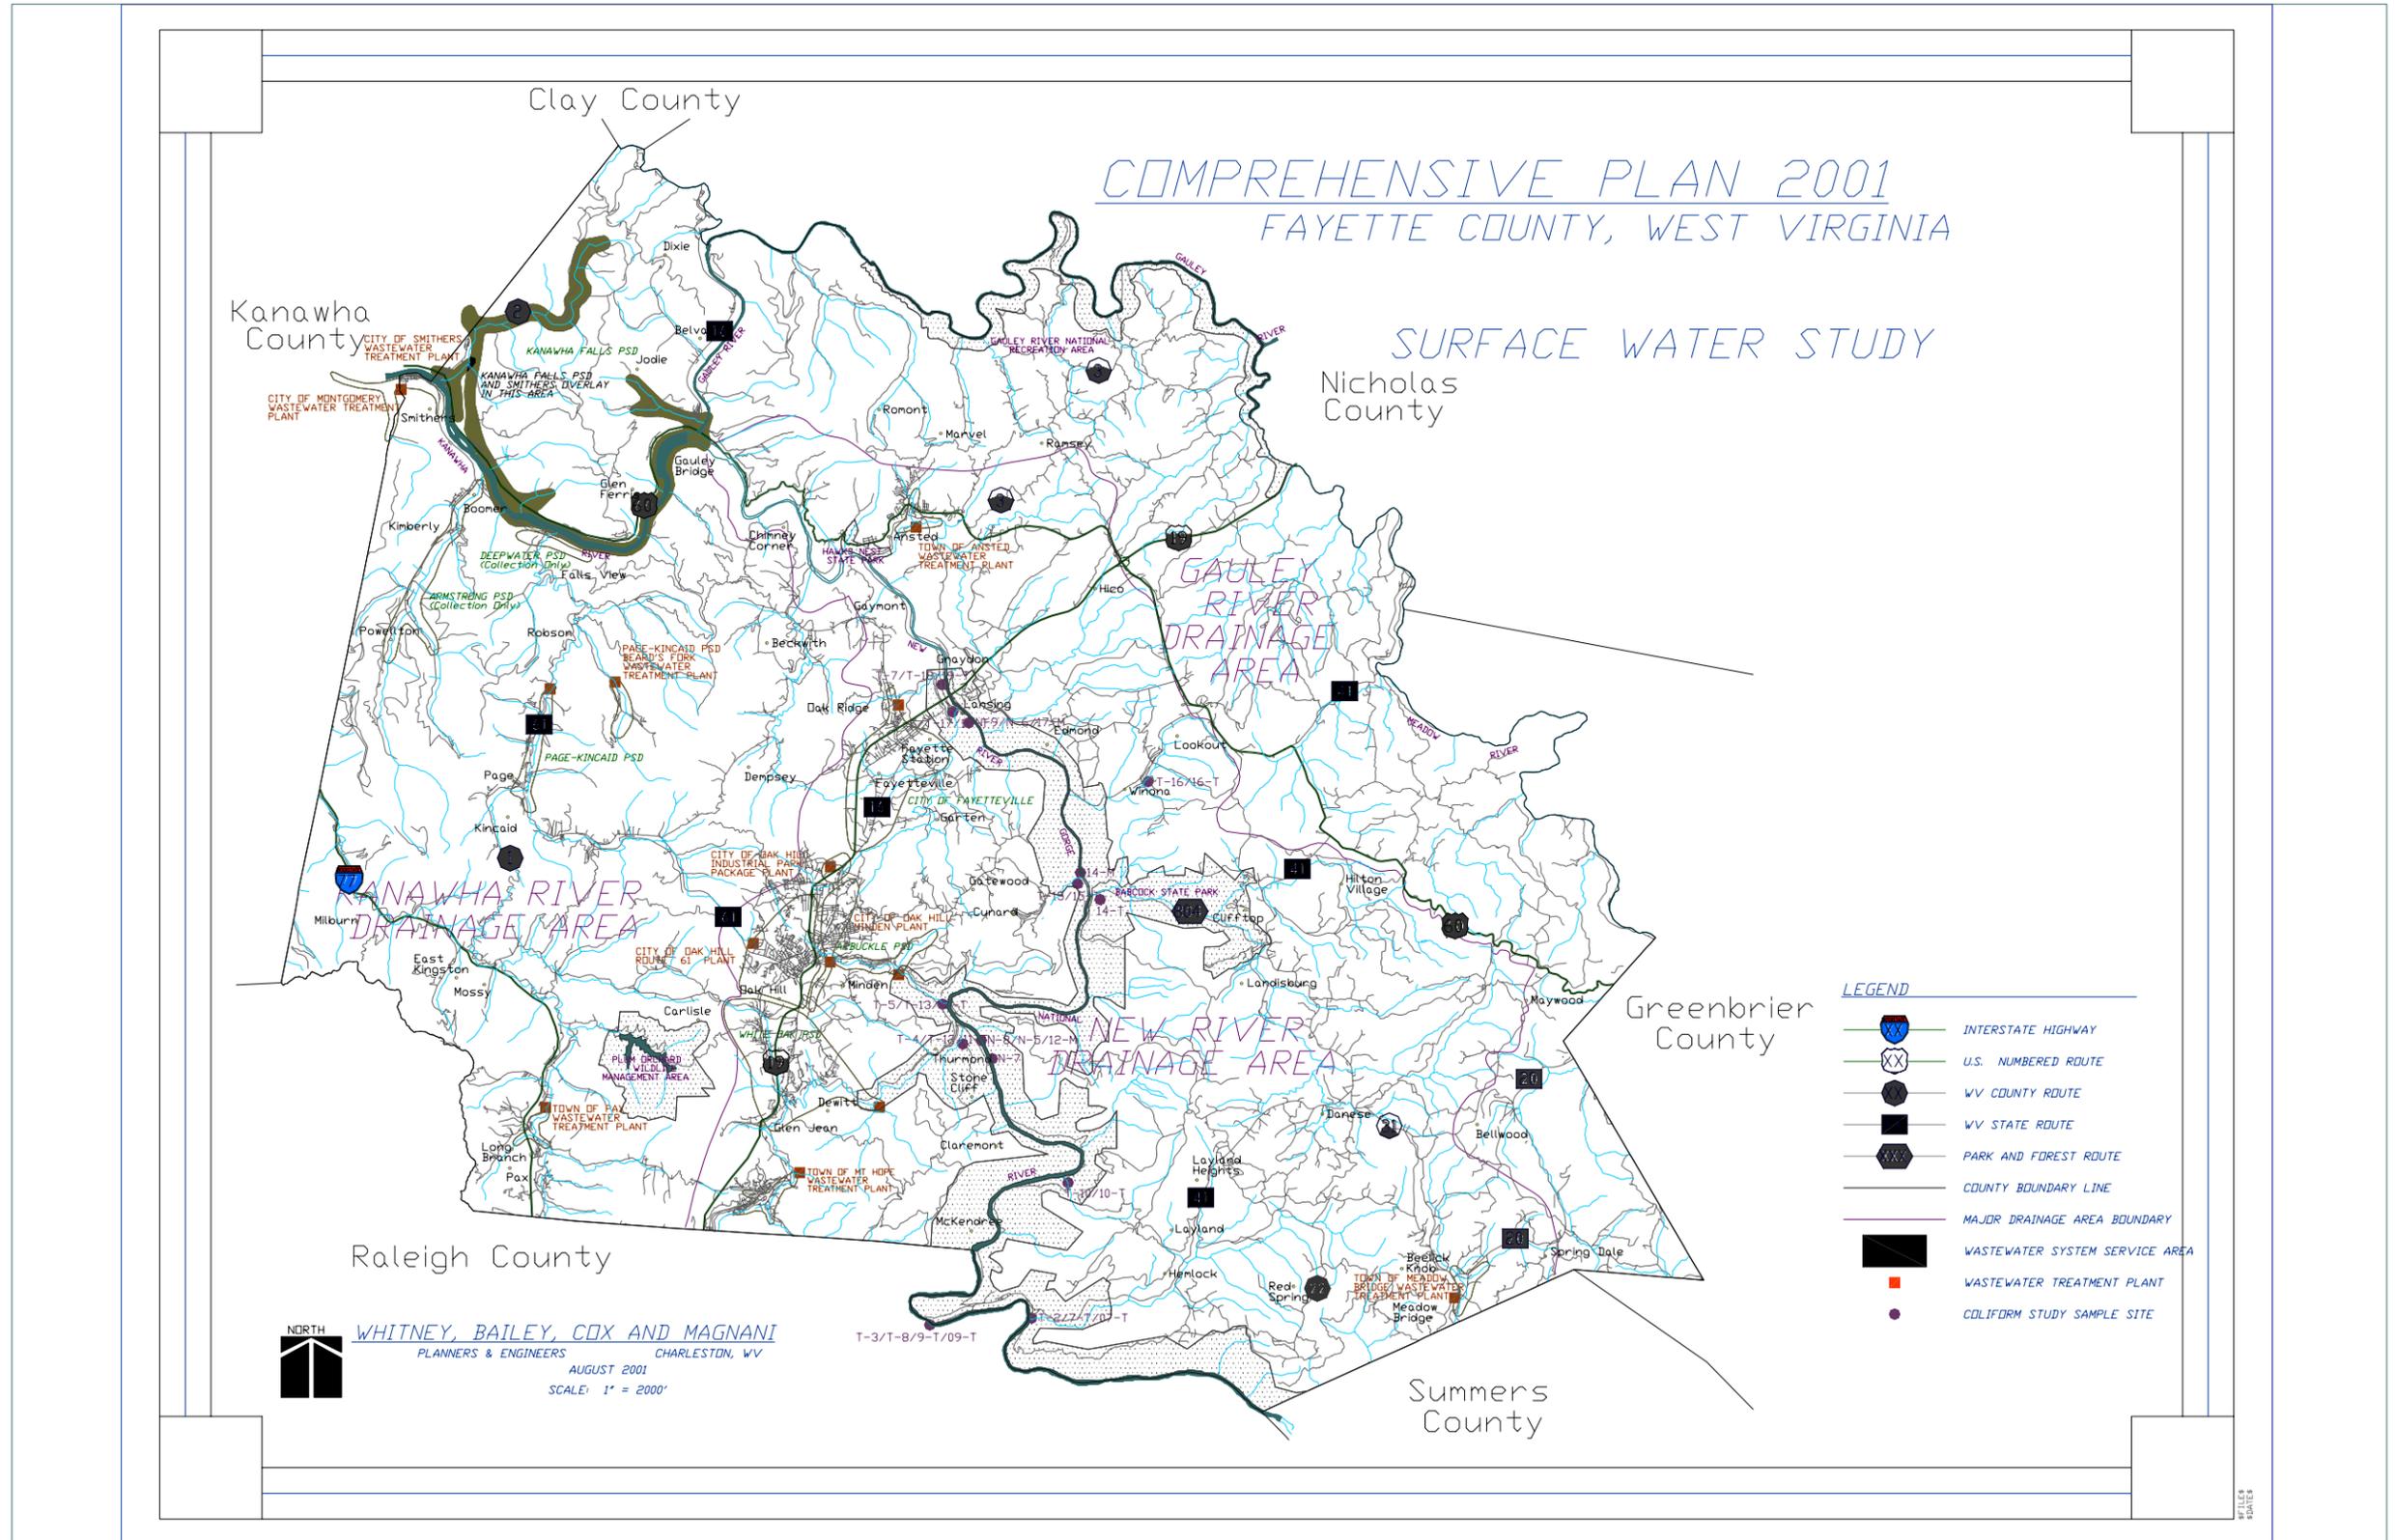




# 2001 Comprehensive Plan Fayette County, West Virginia

[Back to Previous Page](#) ▲

[Back to Chapter TOC](#) ▲

[Back to Main TOC](#) ▲

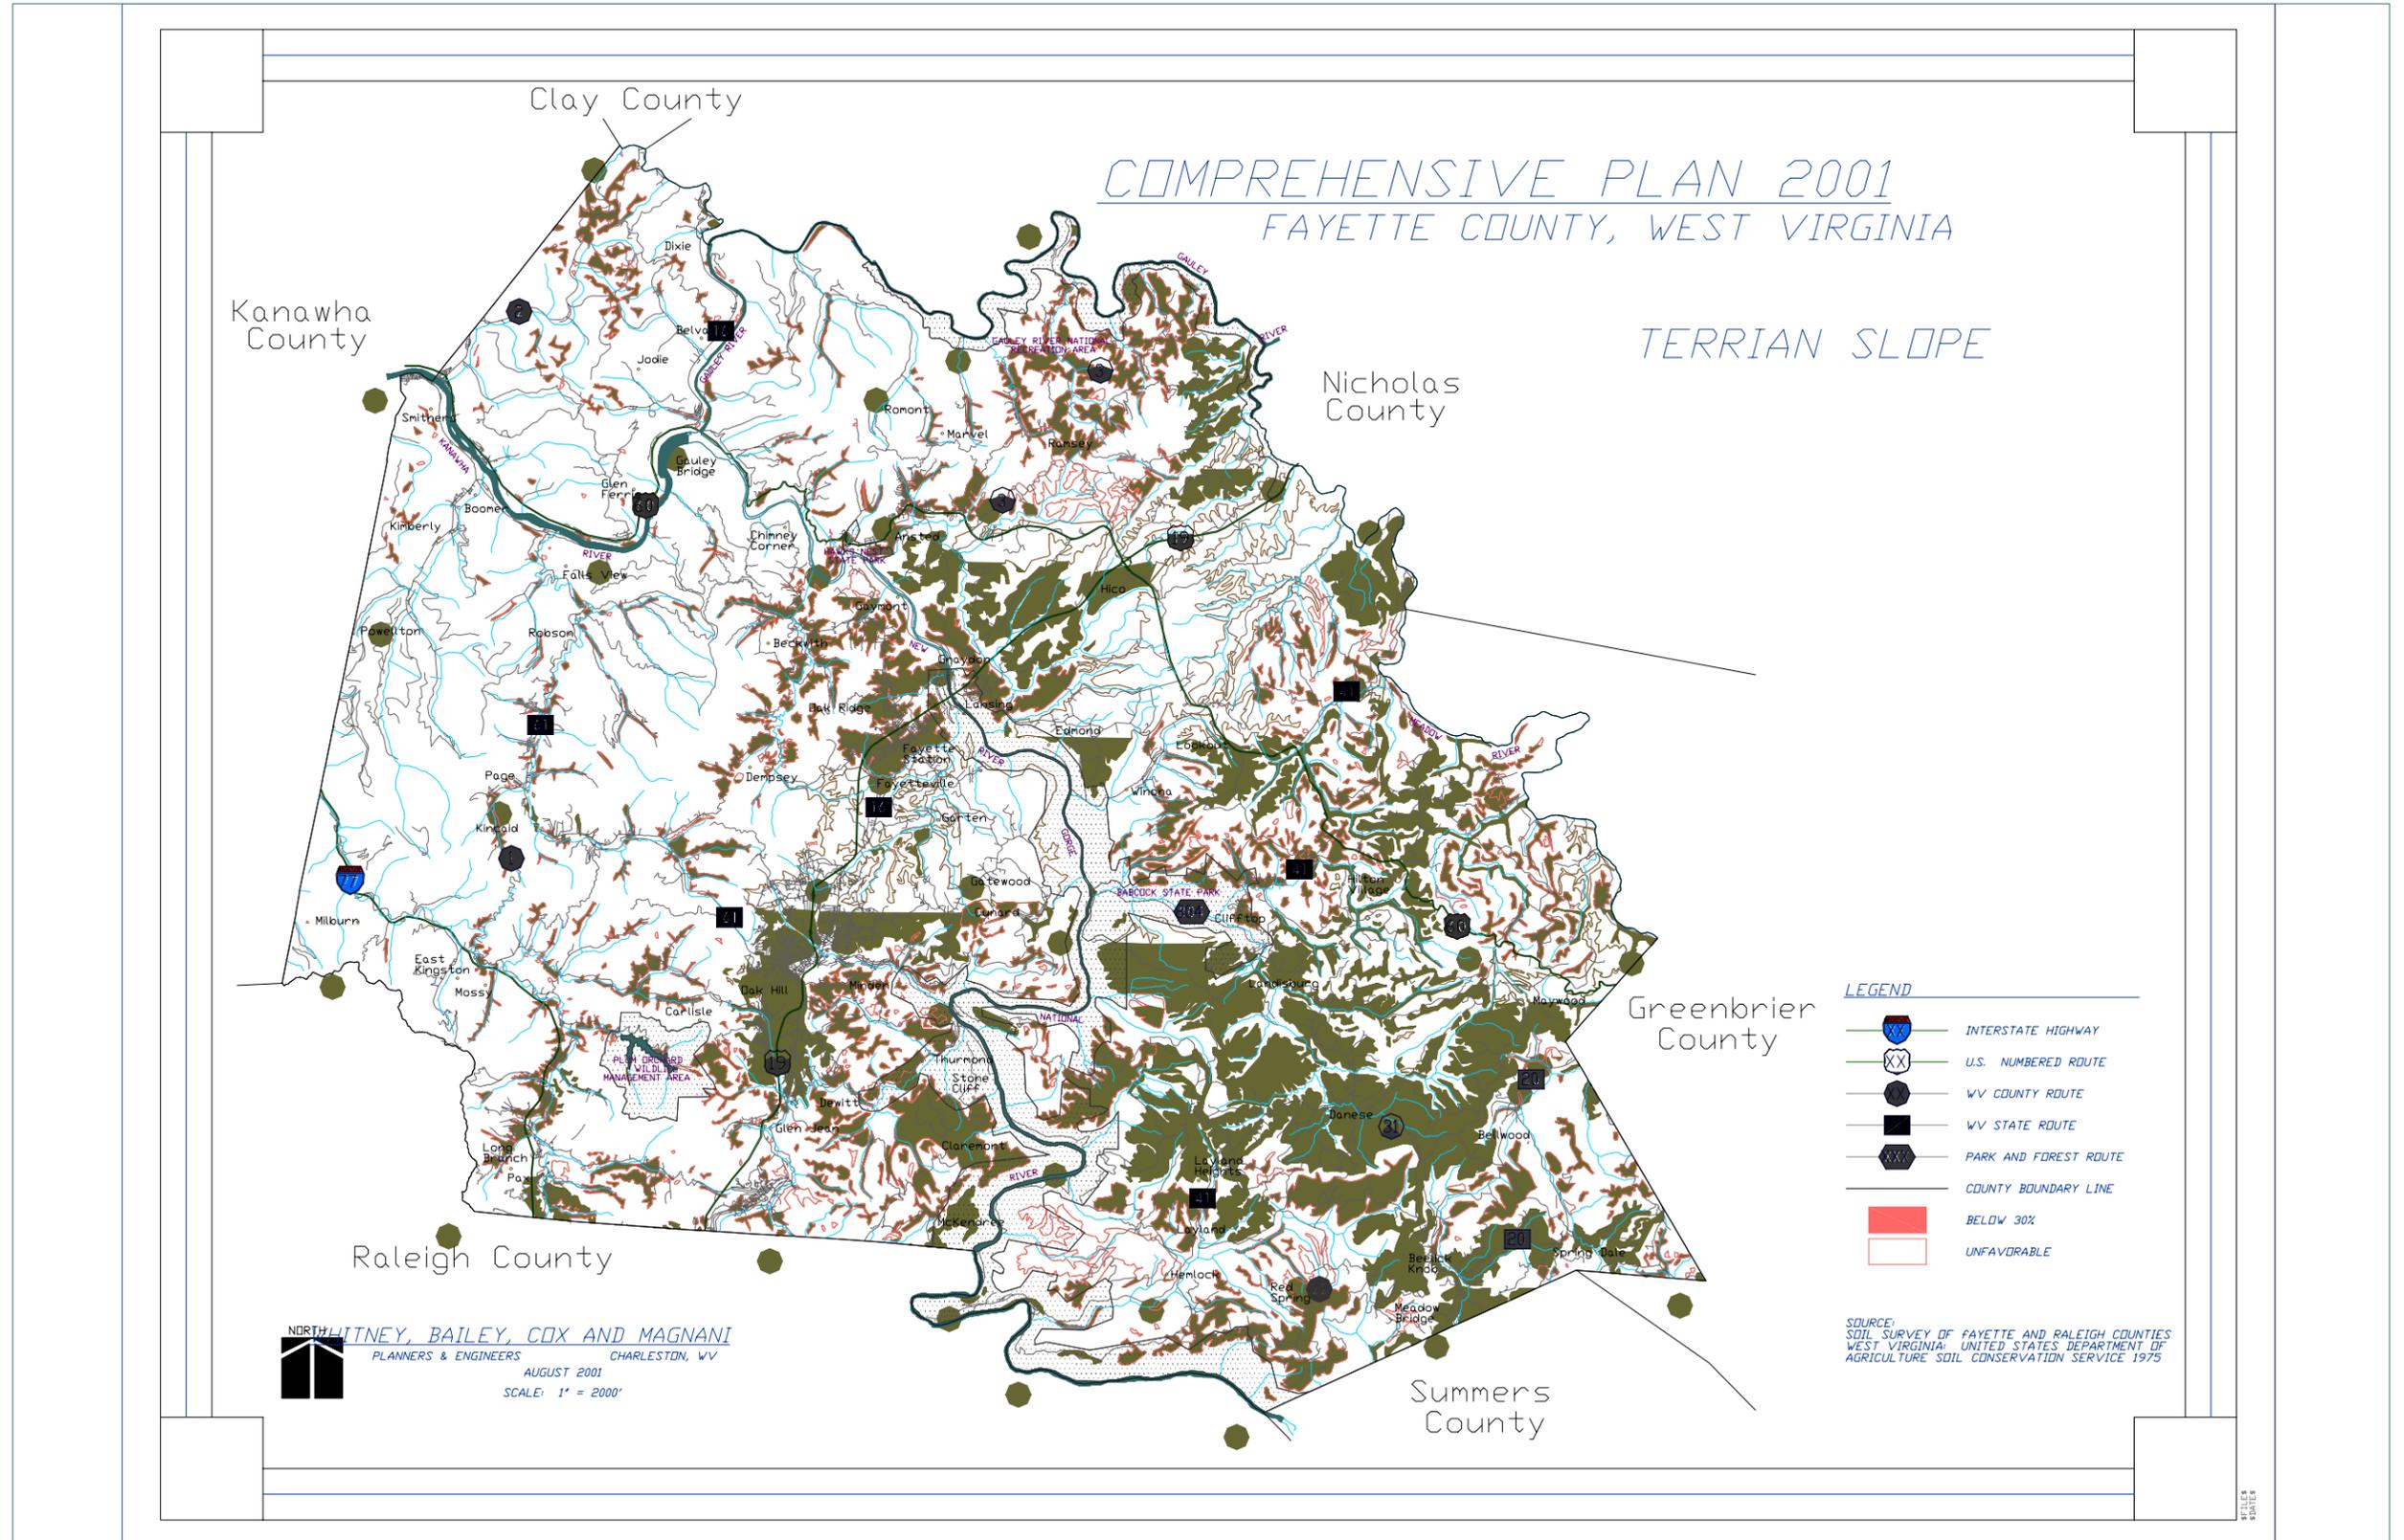




# 2001 Comprehensive Plan Fayette County, West Virginia

[Back to Previous Page](#) ▲

[Back to Chapter TOC](#) ▲

[Back to Main TOC](#) ▲

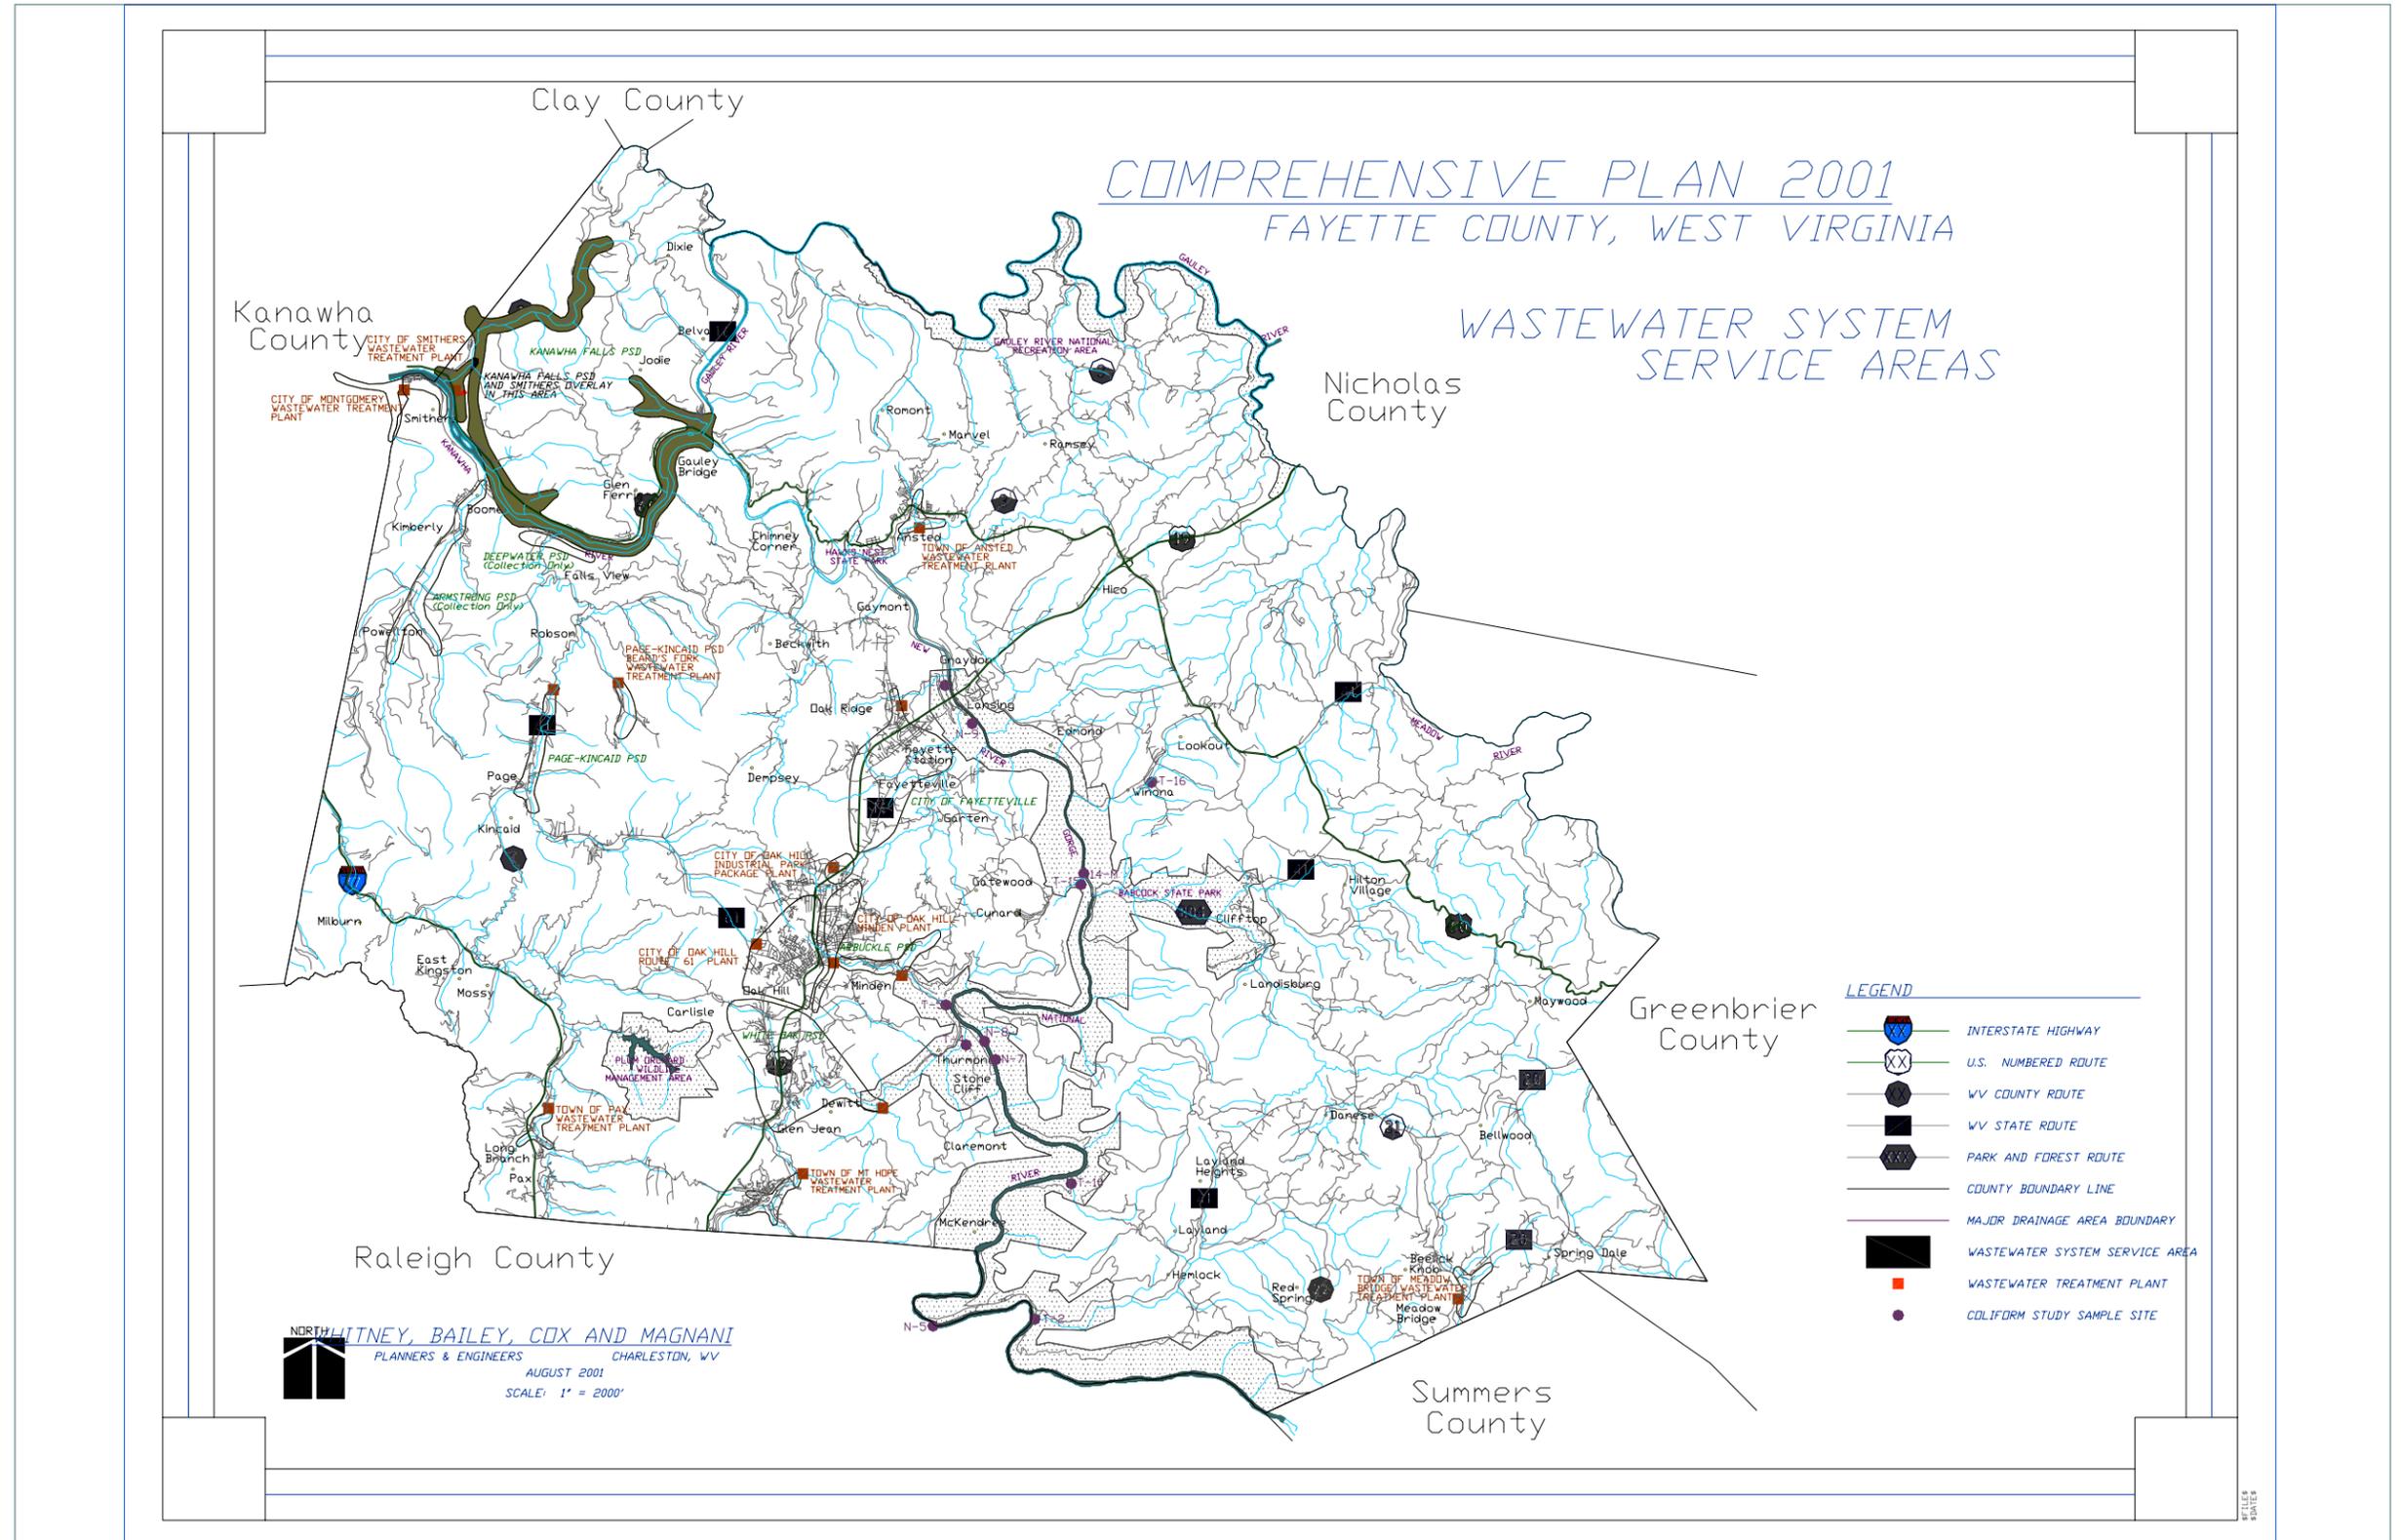





# 2001 Comprehensive Plan Fayette County, West Virginia

[Back to Previous Page](#) ▲

[Back to Chapter TOC](#) ▲

[Back to Main TOC](#) ▲

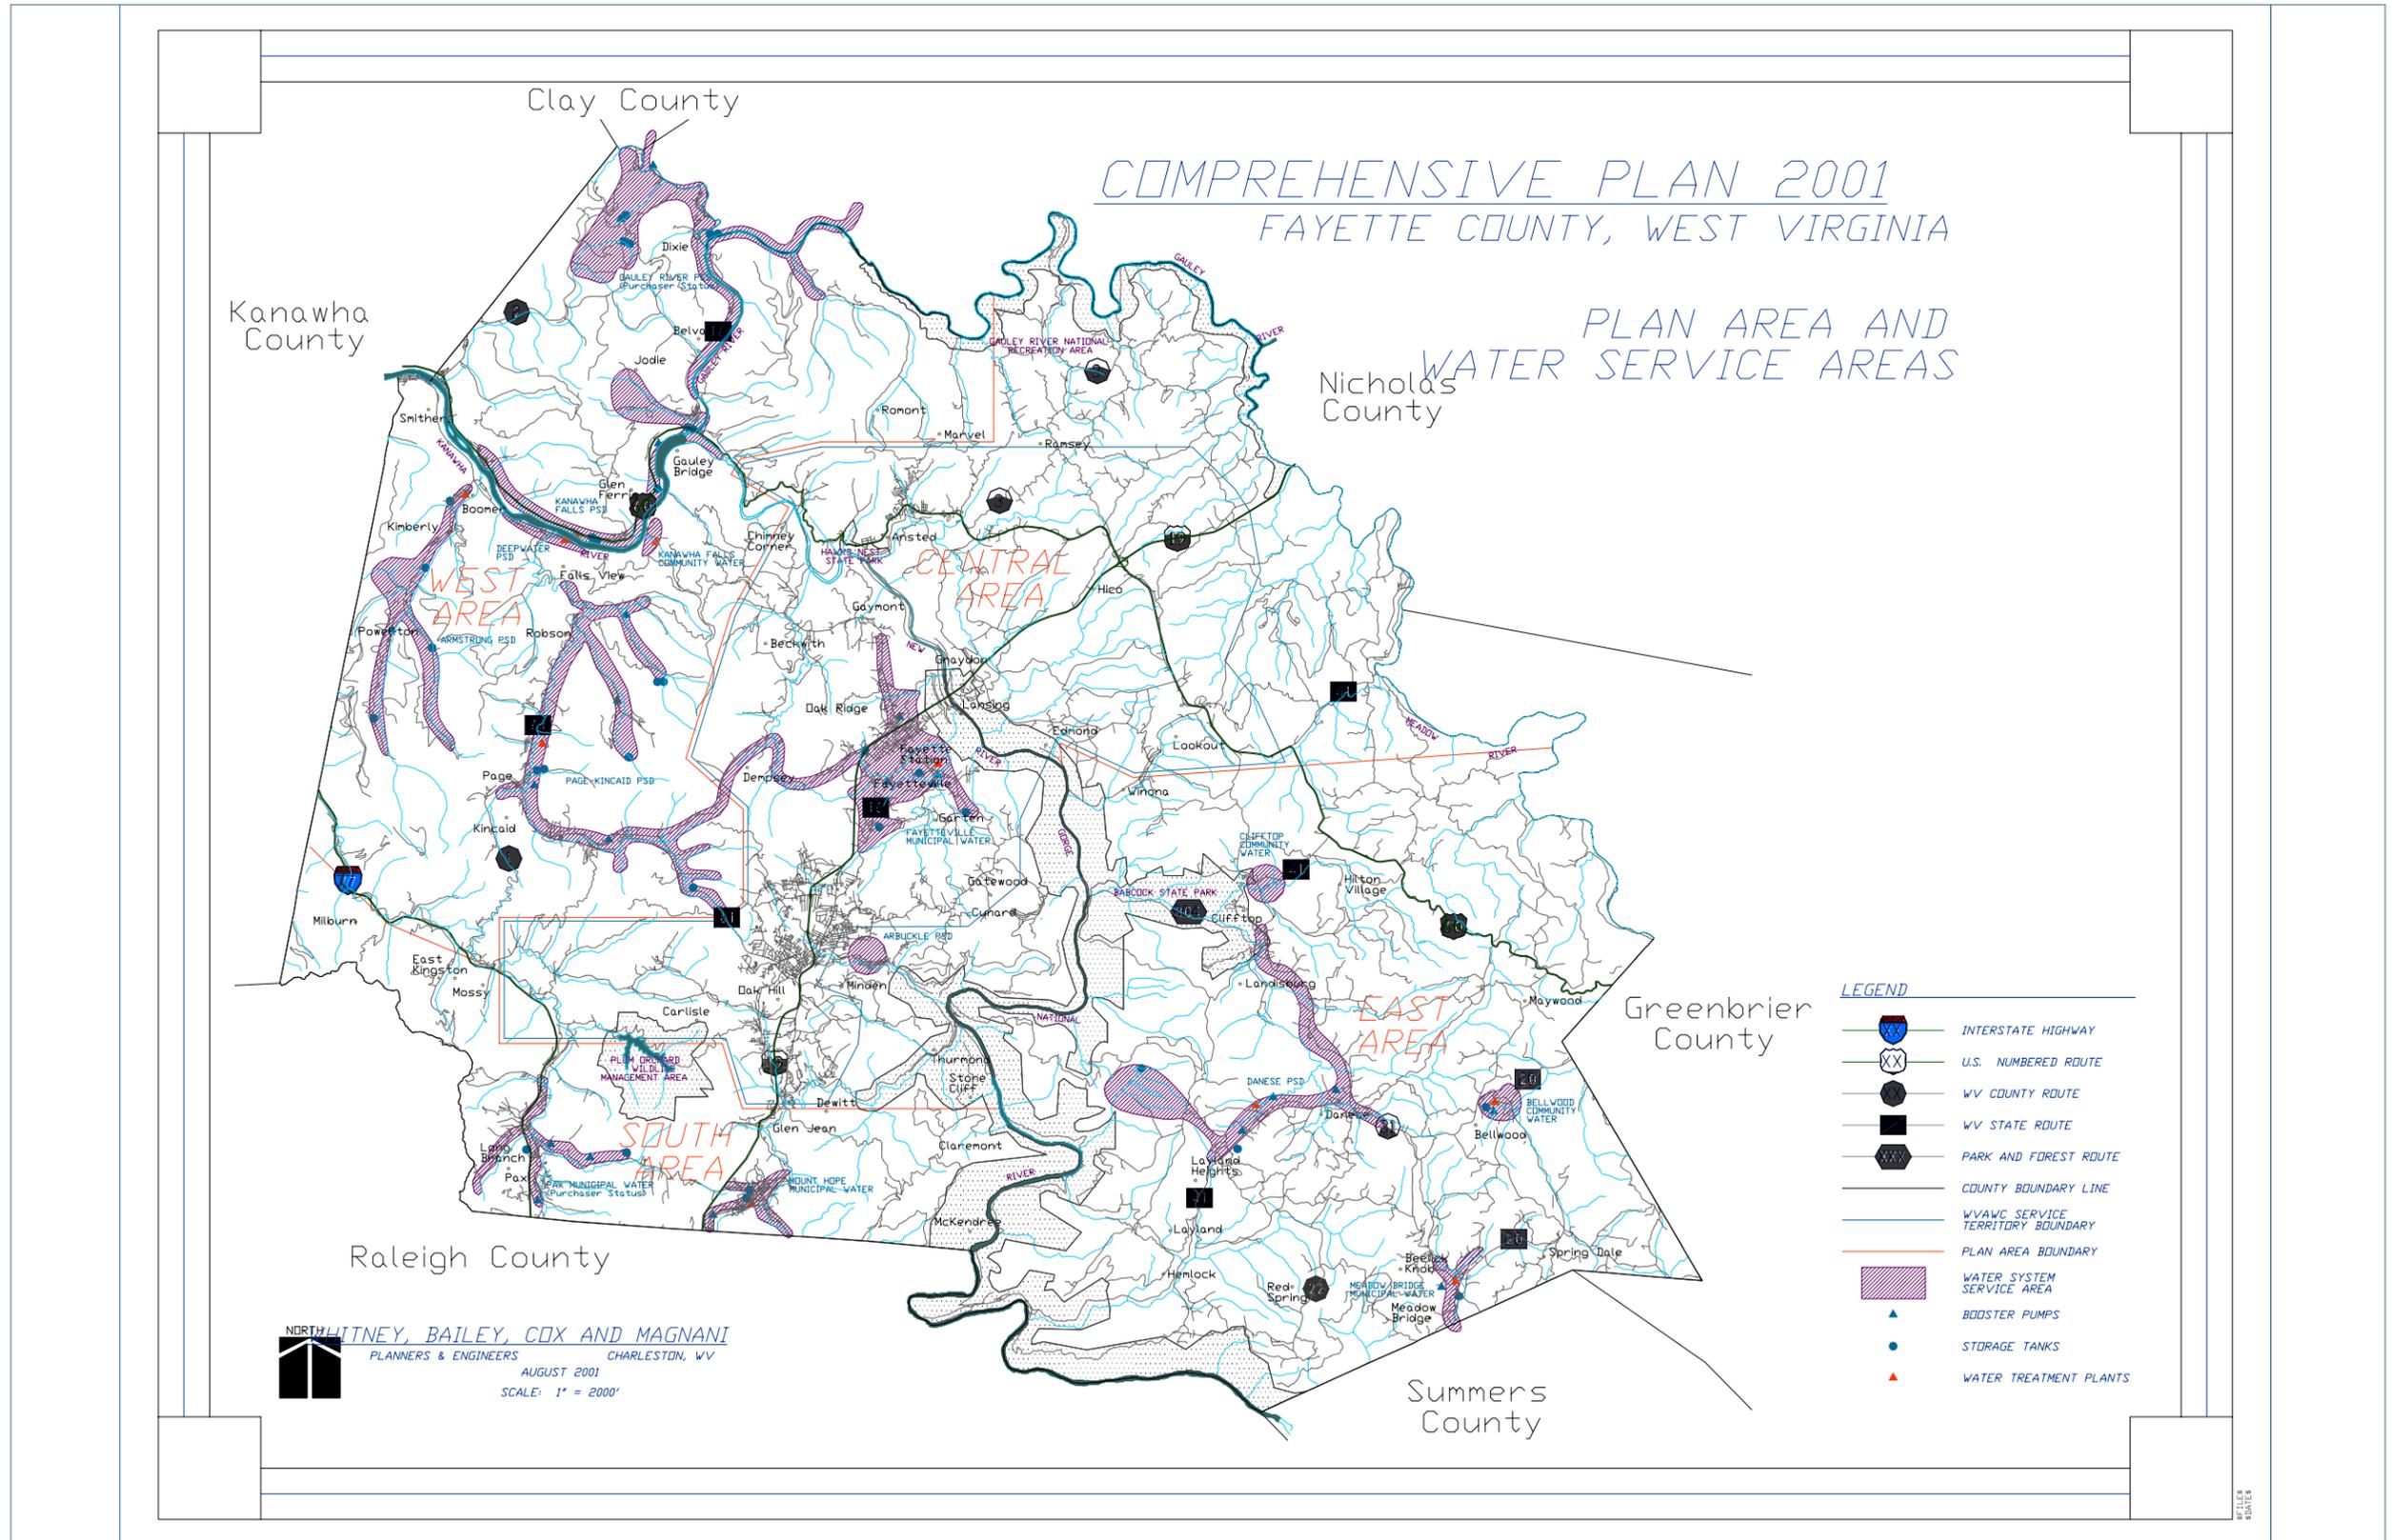

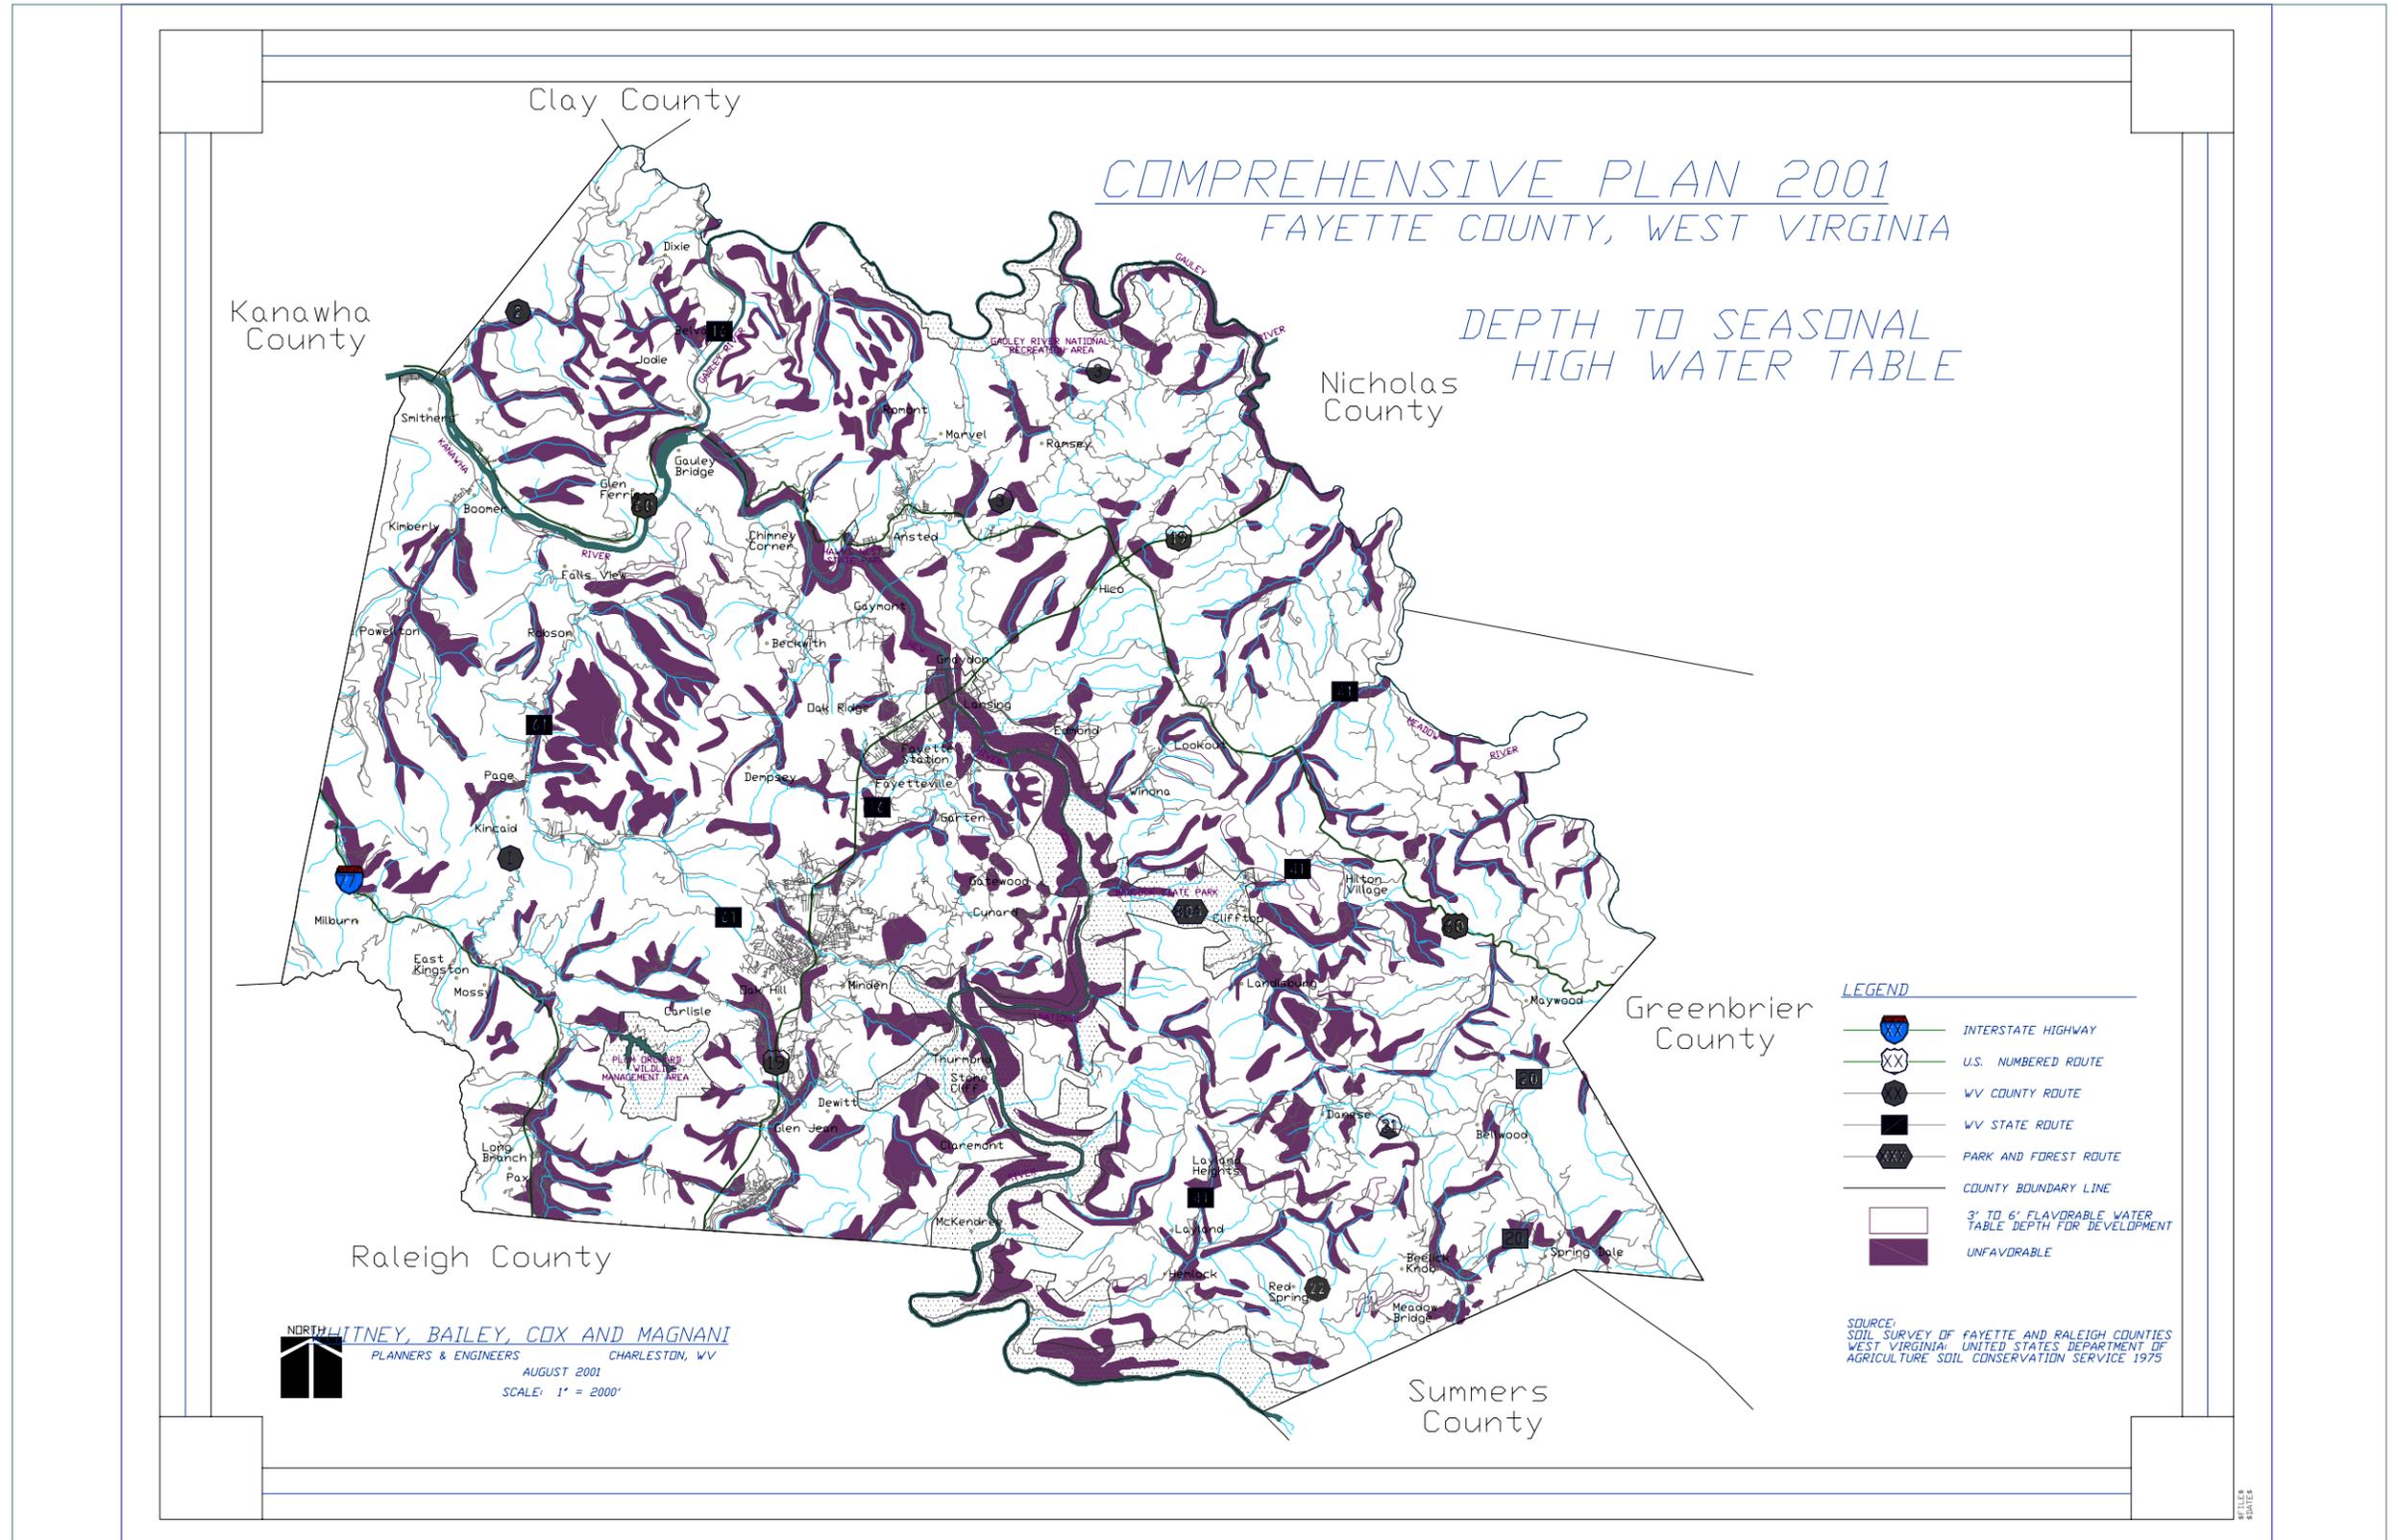




# 2001 Comprehensive Plan Fayette County, West Virginia

[Back to Previous Page](#) ▲

[Back to Chapter TOC](#) ▲

[Back to Main TOC](#) ▲

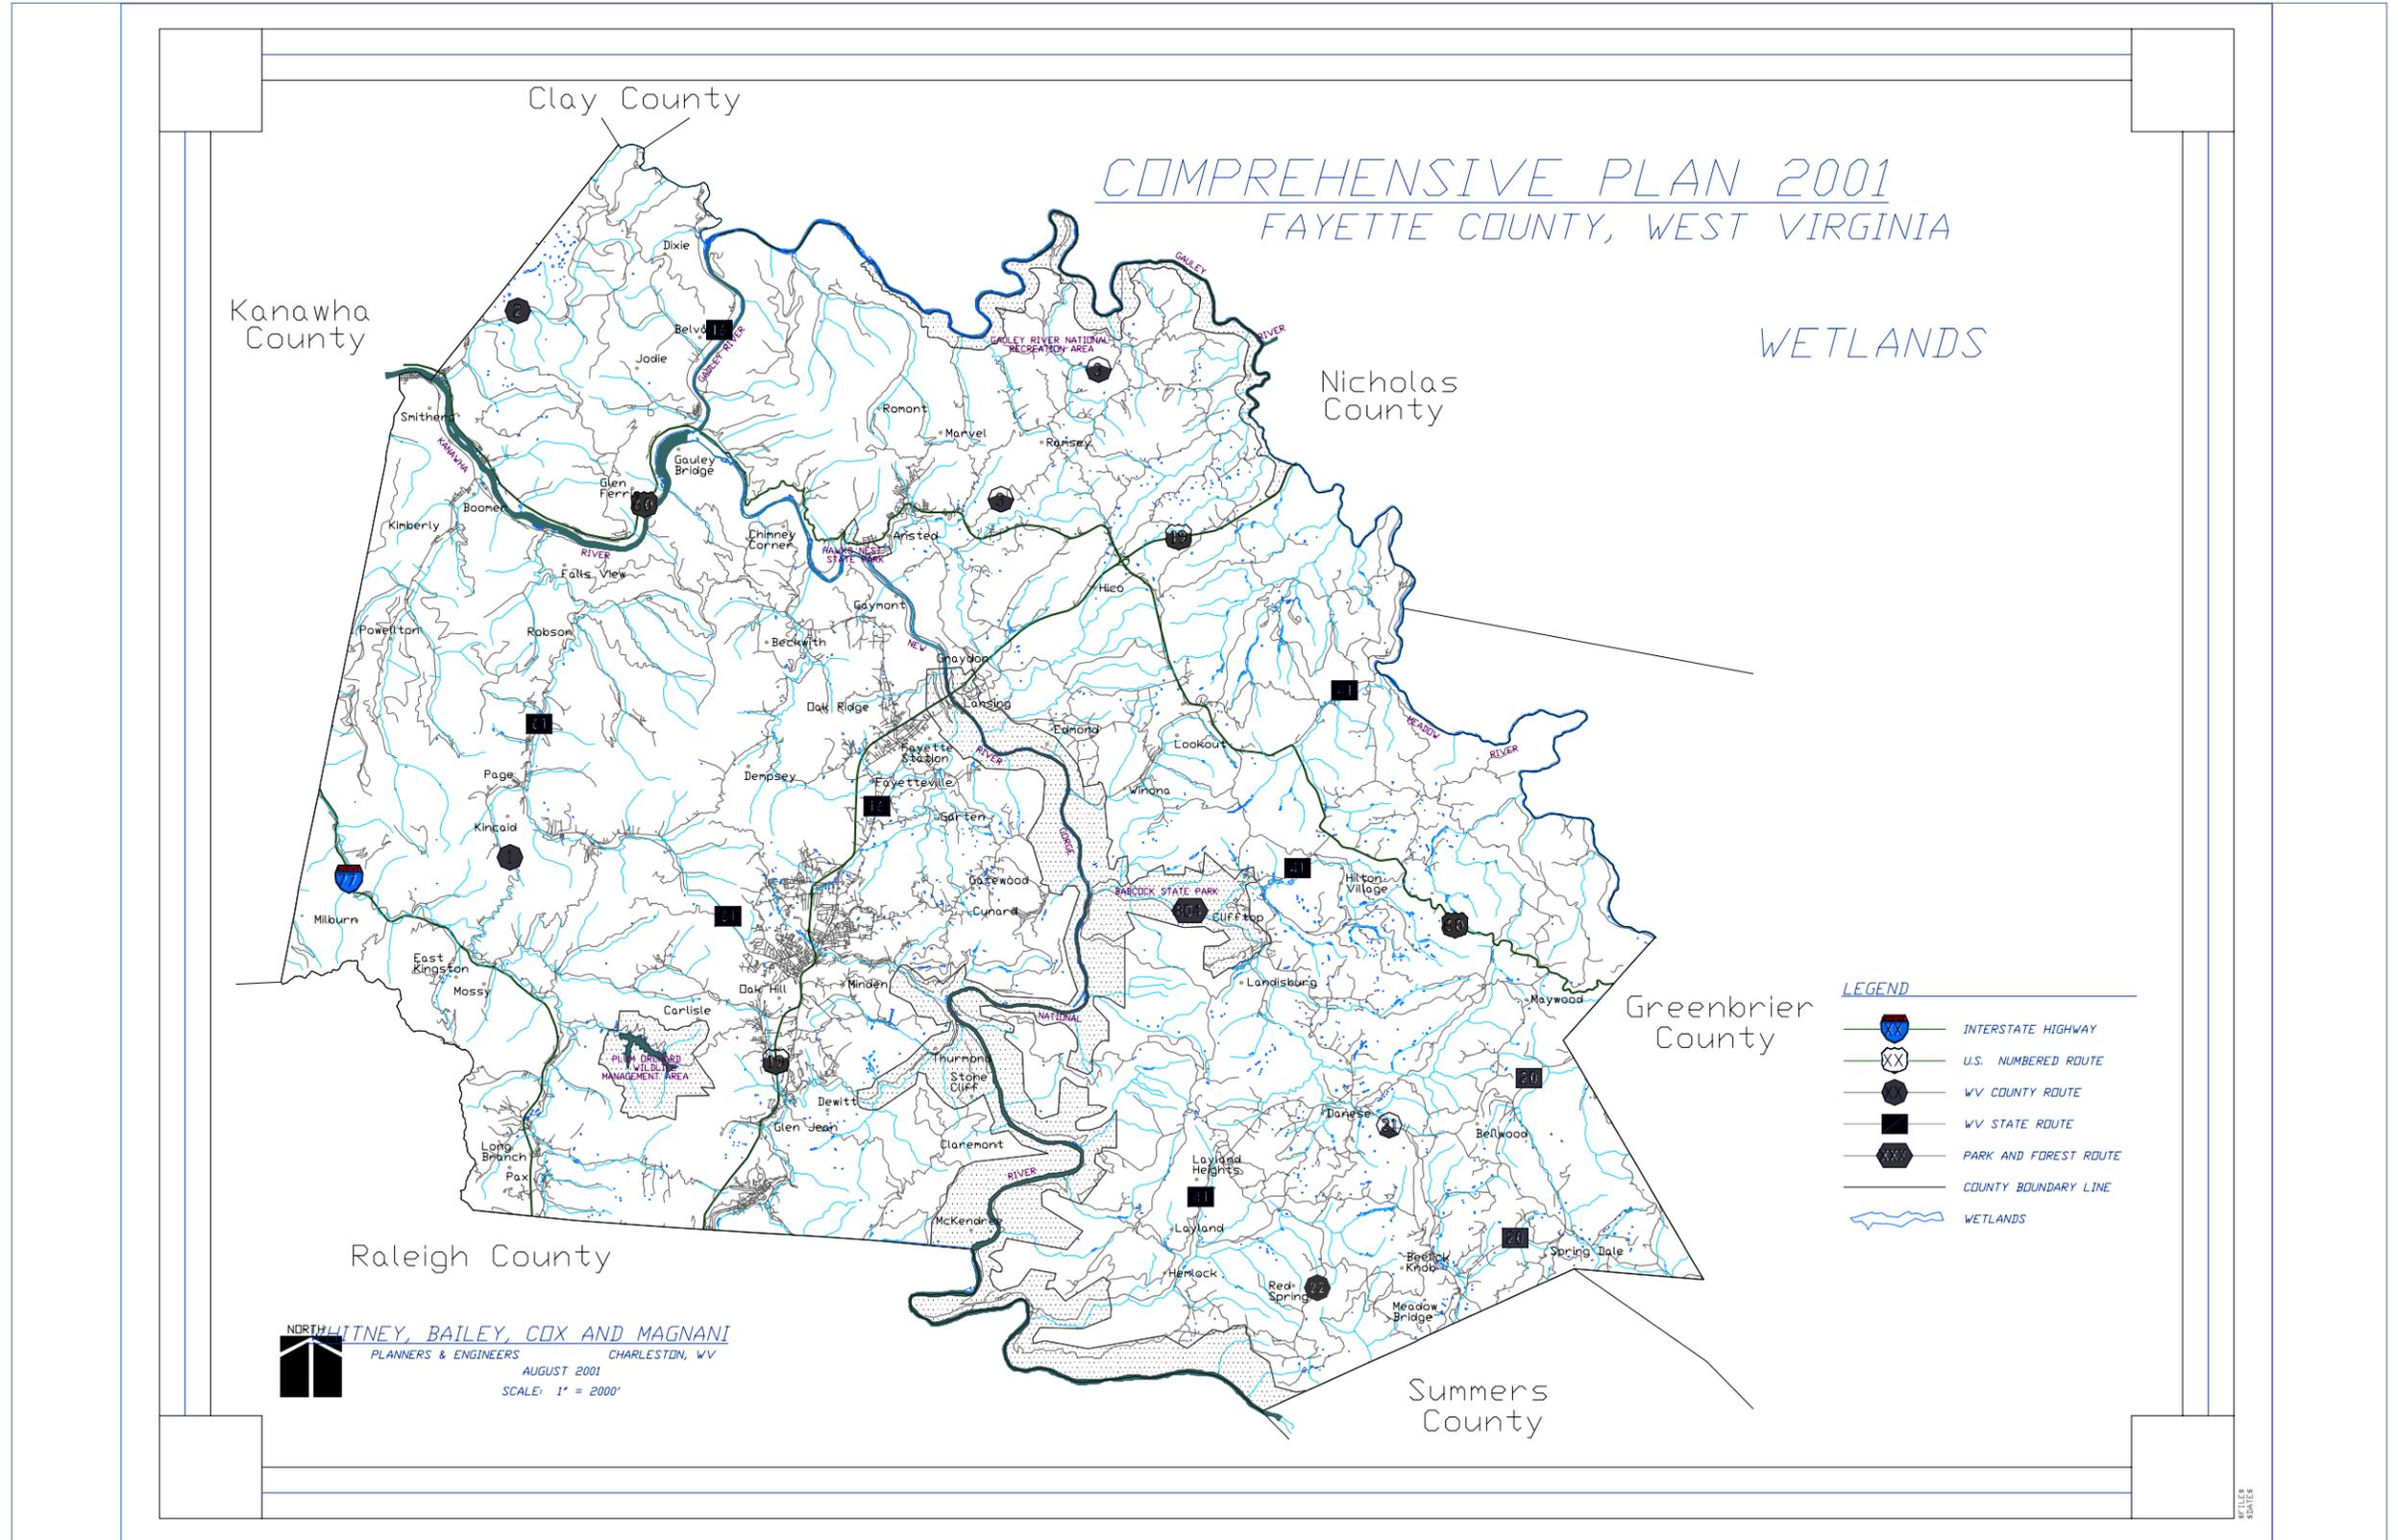




# 2001 Comprehensive Plan Fayette County, West Virginia

[Back to Previous Page](#) ▲

[Back to Chapter TOC](#) ▲

[Back to Main TOC](#) ▲

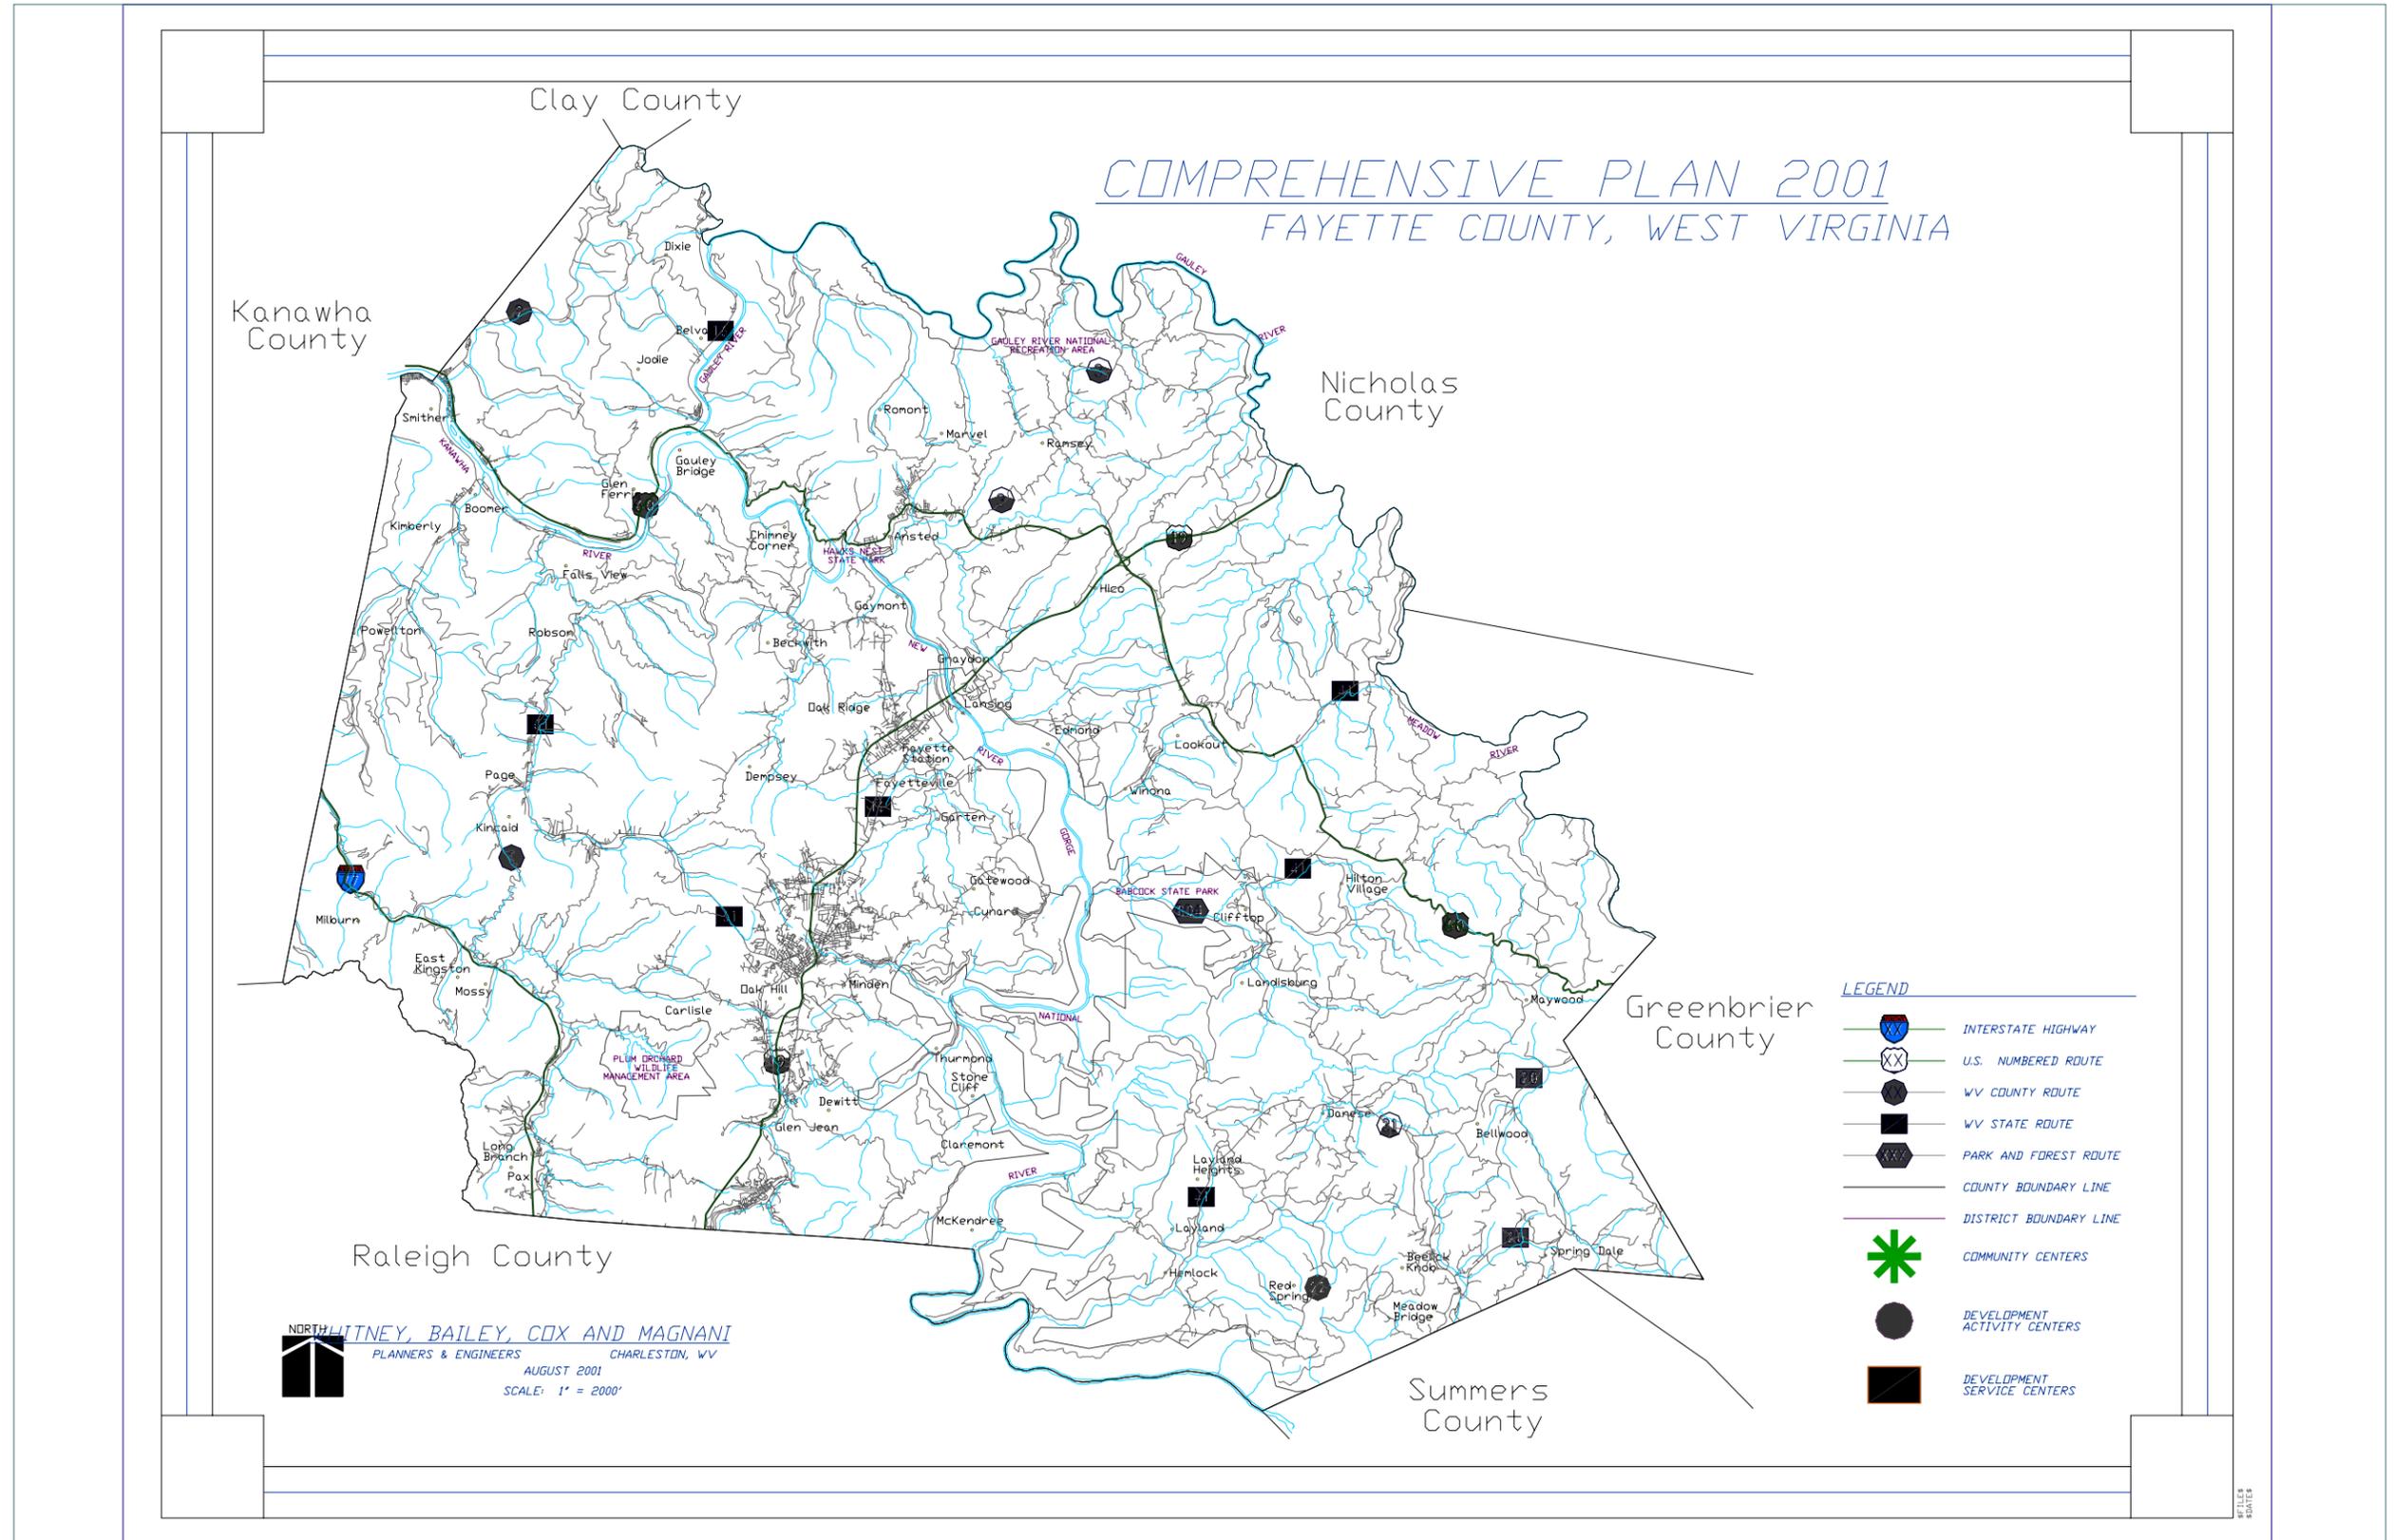



**2001 Comprehensive Plan  
Fayette County, West Virginia**

[Back to Previous Page ▲](#)

[Back to Chapter TOC ▲](#)

[Back to Main TOC ▲](#)